


**DISCLAIMER:**  
1. DO NOT SCALE OFF DRAWINGS.  
2. Drawings sent by CAD should be checked against hard copies for accuracy.  
3. All information prepared by Manche Designs is the subject of copyright and any attempted infringement by using, copying or reproducing, either in part or whole, without prior written consent, will result in legal action.  
4. Builders and consultants must notify the designer of any discrepancies in drawings before construction commences.  
5. All dimensions are metric and in millimeters unless otherwise stated.

 

**MANCHÉ** DESIGNS

L29, Chifley Tower, 2 Chifley Square SYDNEY NSW 2000  
S2/L1, 345 Lawrence Hargrave Dr, THIRROUL NSW 2515  
0408 473 525  
david@manchedesigns.com.au  
© 2023

Project Number:  
**20384a**

Project Name:  
**SJC RENOVATION**


Client:  
St John the Evangelist

LOT #: **1** SEC: **-** DP: **1083980**  
35 Cordeaux St CAMPBELL TOWN NSW 2560


Status:  
**DA**  
Rev:  
**1C**  
Orig. Page Size:  
**A2**  
Date:  
**22/06/2023**

Drawing Number:  
**2.1**  
Drawing Name:

**EXISTING LOWER  
GROUND FLOOR PLAN**

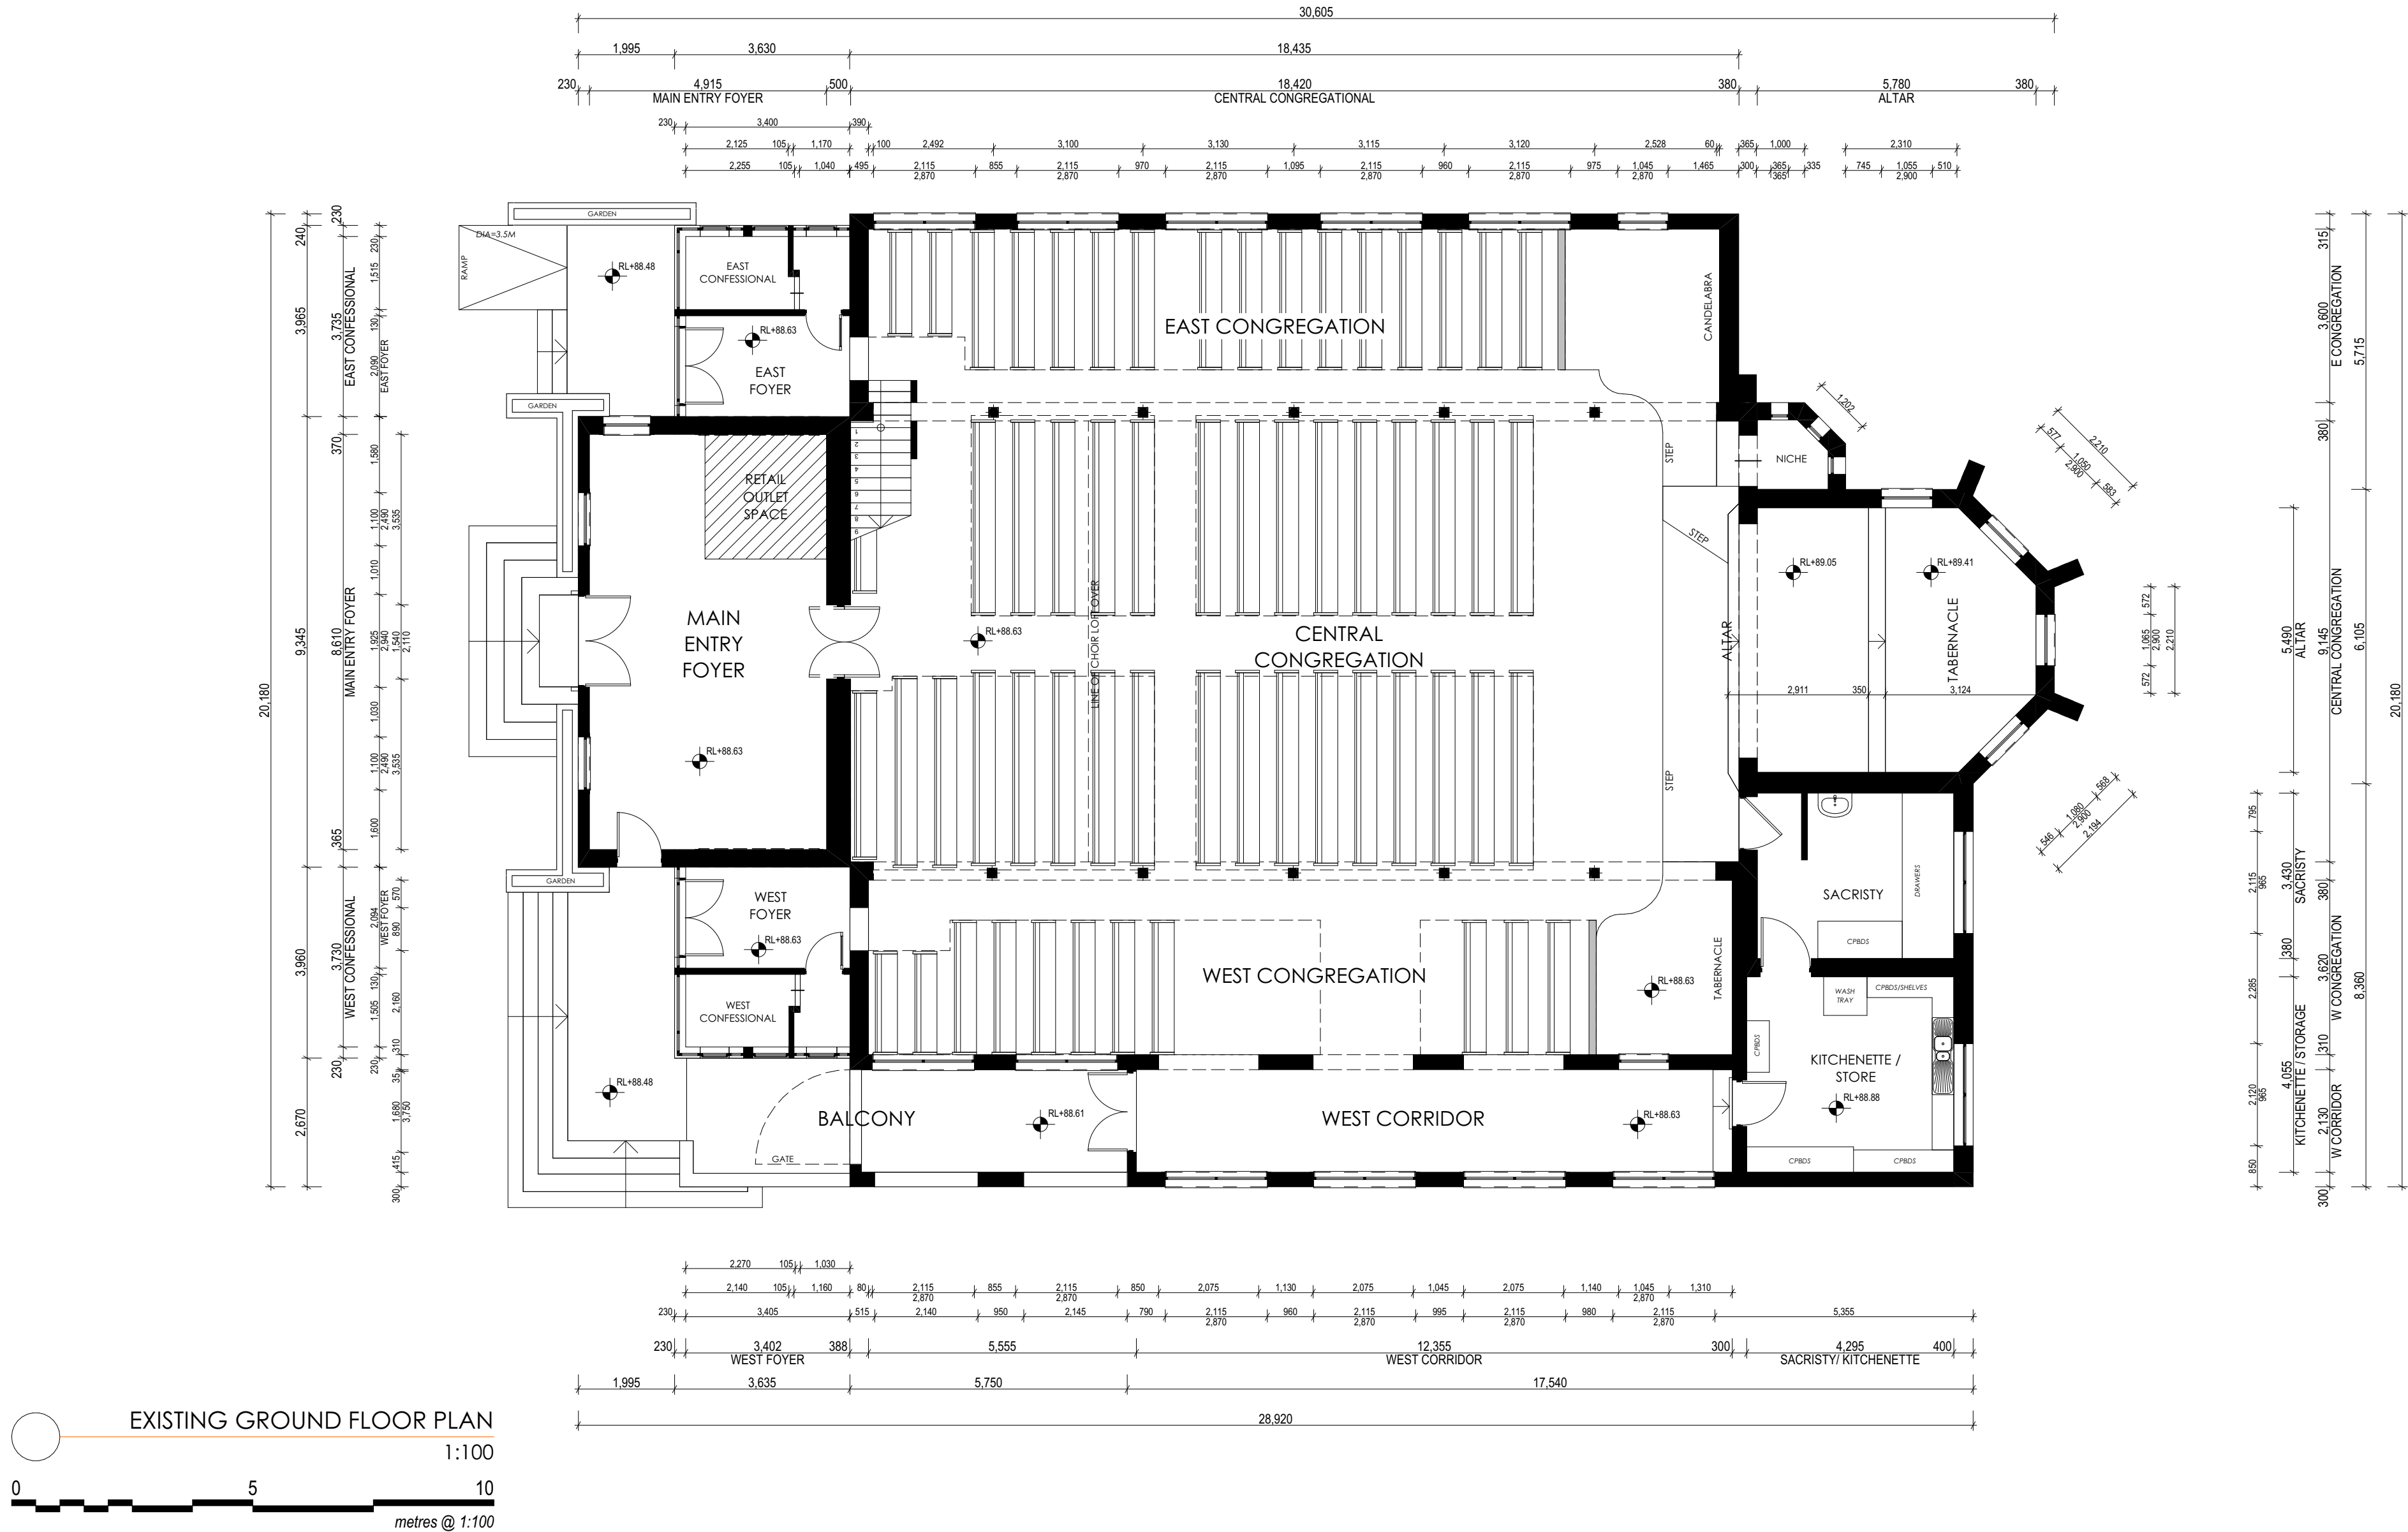

**DISCLAIMER:**  
1. DO NOT SCALE OFF DRAWINGS.  
2. Drawings sent by CAD should be checked against hard copies for accuracy.  
3. All information prepared by Manche Designs is the subject of copyright and any attempted infringement by using, copying or reproducing, either in part or whole, without prior written consent, will result in legal action.  
4. Builders and consultants must notify the designer of any discrepancies in drawings before construction commences.  
5. All dimensions are metric and in millimeters unless otherwise stated.

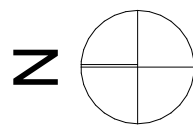

**MANCHÉ** DESIGNS  
L29, Chifley Tower, 2 Chifley Square SYDNEY NSW 2000  
S2/L1, 345 Lawrence Hargrave Dr, THIRROUL NSW 2515  
0408 473 525  
david@manchedesigns.com.au  
© 2023



Project Number:  
**20384a**  
SEC: - DP: **1083980**  
LOT #: **1**  
35 Cordeaux St CAMPBELL TOWN NSW 2560

Project Name:  
**SJC RENOVATION**  
Client:  
St John the Evangelist


Status:  
**DA**  
Rev:  
**1C**  
Orig. Page Size:  
**A2**  
Date:  
**22/06/2023**

Drawing Number:  
**2.2**  
Drawing Name:

**EXISTING GROUND  
FLOOR PLAN**

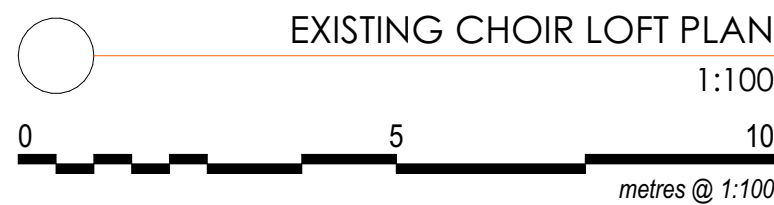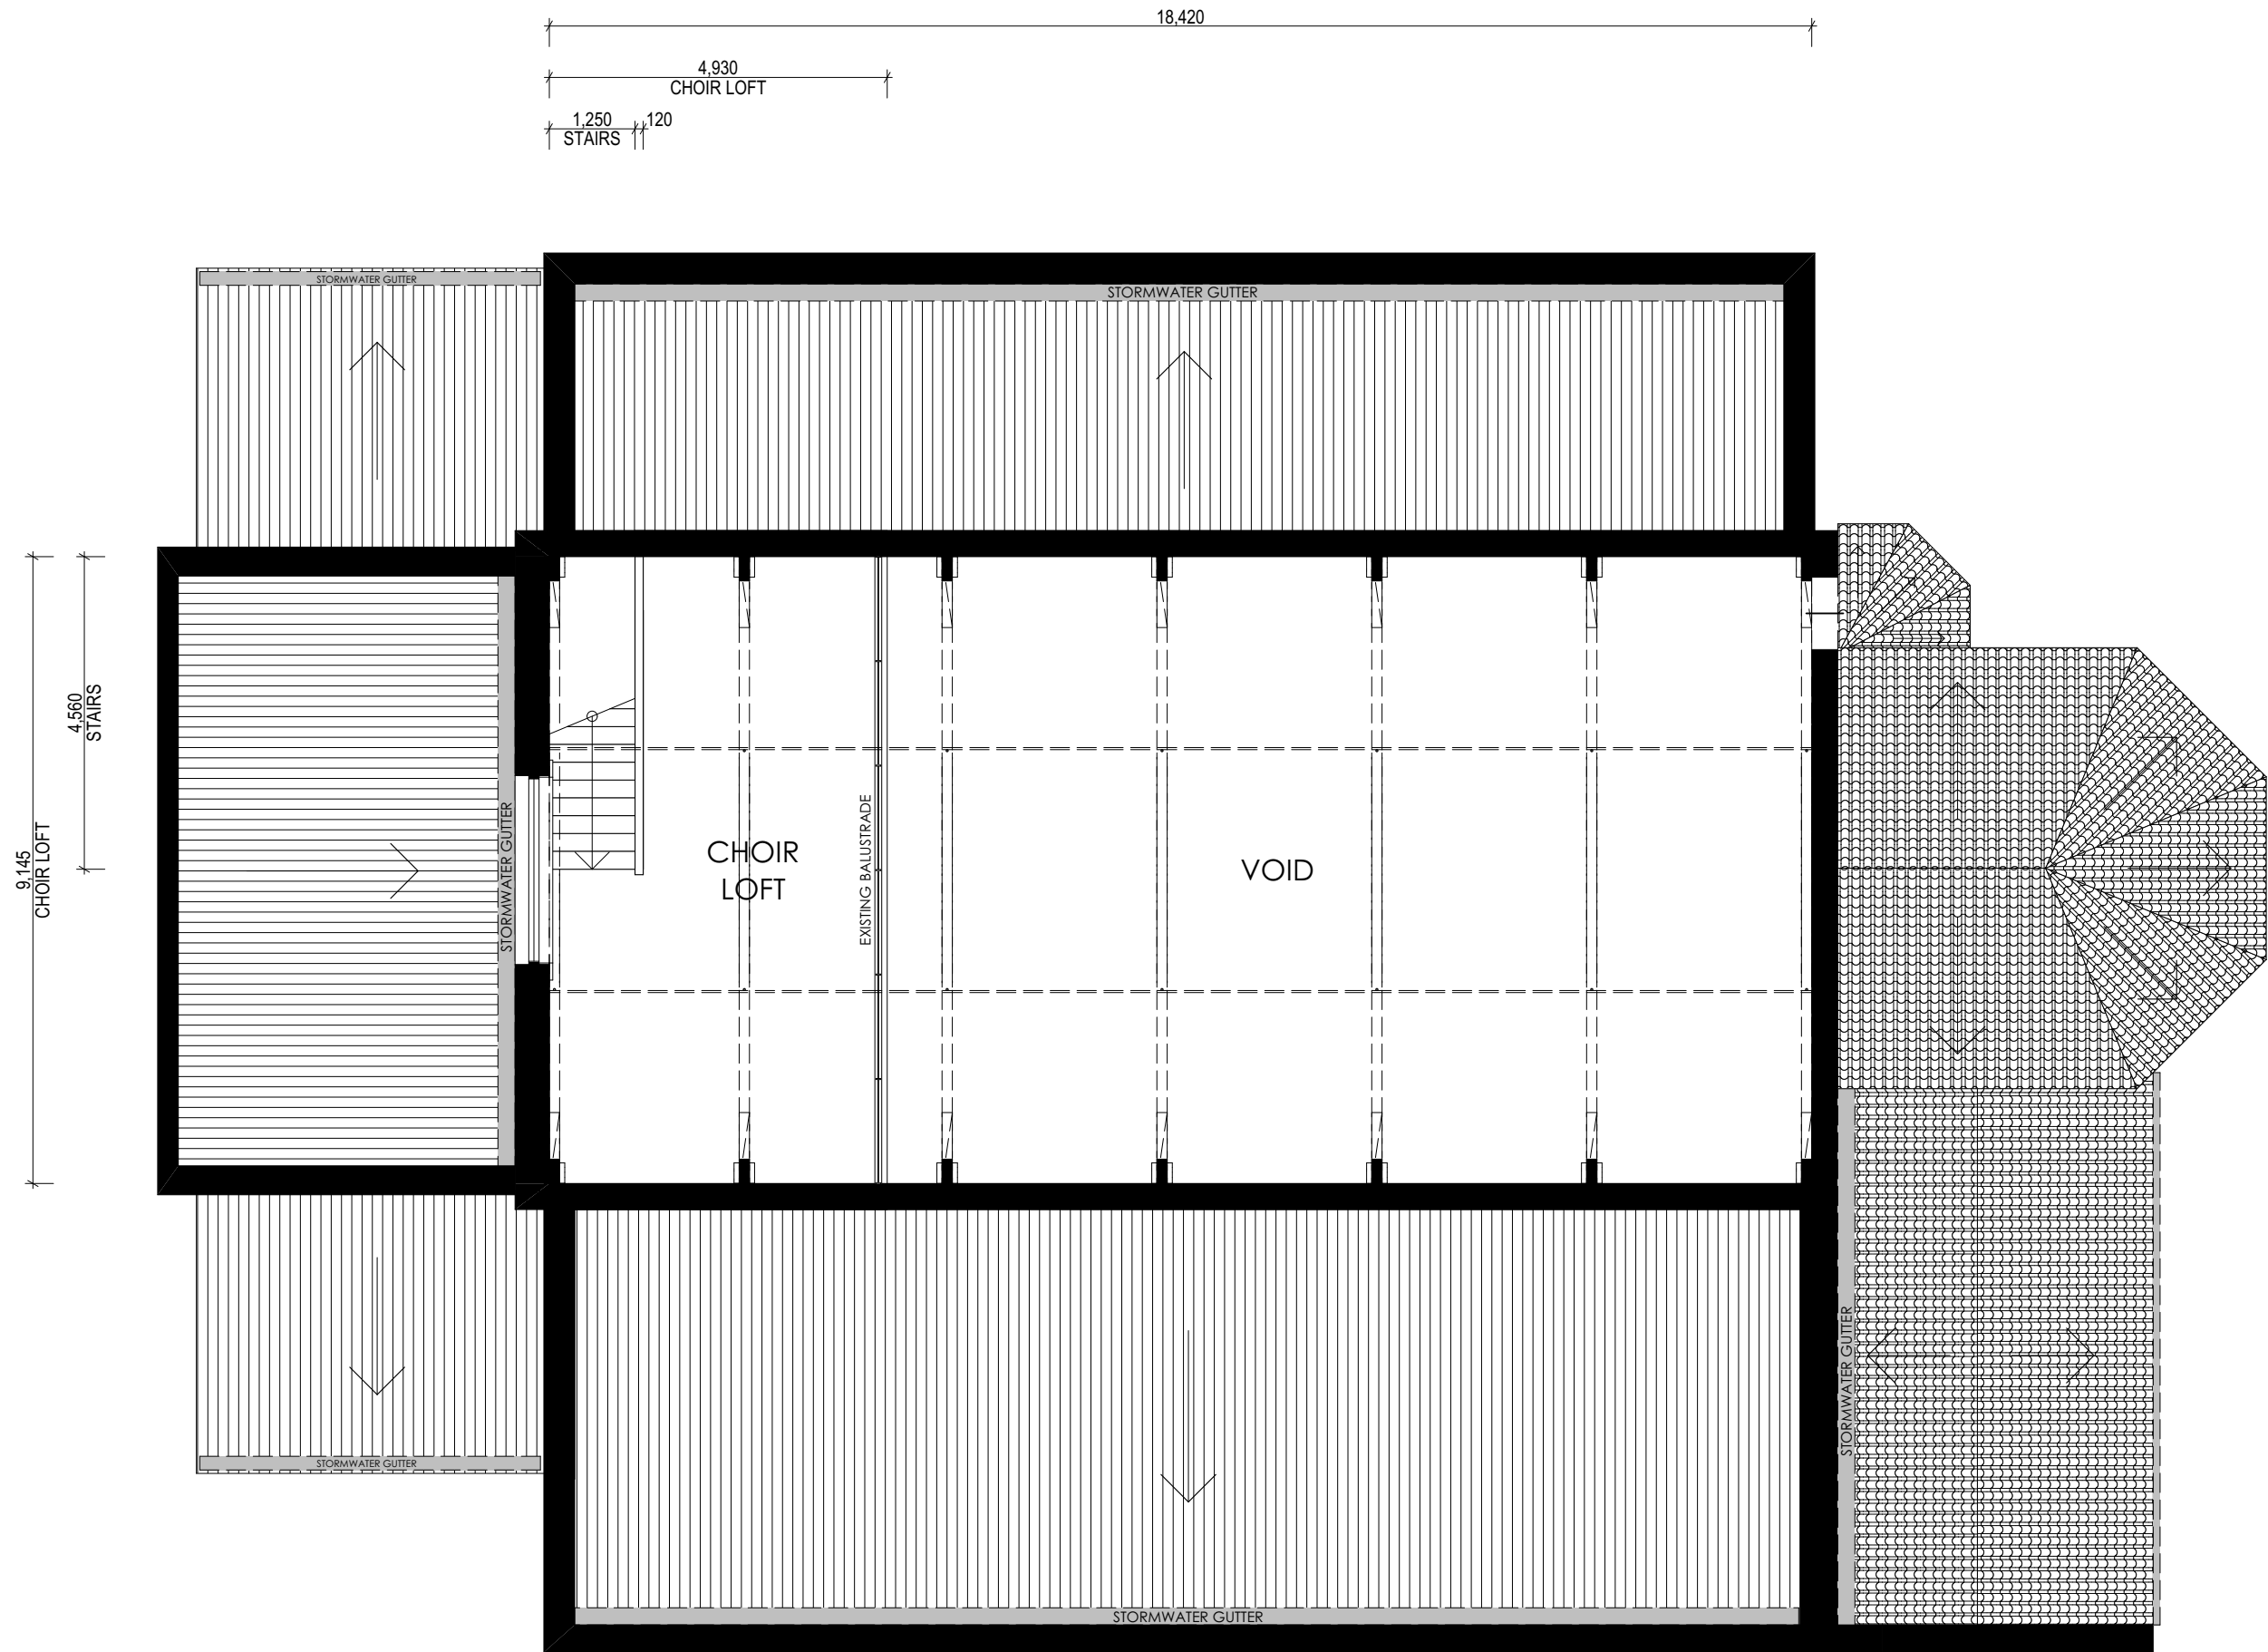

**DISCLAIMER:**  
1. DO NOT SCALE OFF DRAWINGS.  
2. Drawings sent by CAD should be checked against hard copies for accuracy.  
3. All information prepared by Manche Designs is the subject of copyright and any attempted infringement by using, copying or reproducing, either in part or whole, without prior written consent, will result in legal action.  
4. Builders and consultants must notify the designer of any discrepancies in drawings before construction commences.  
5. All dimensions are metric and in millimeters unless otherwise stated.

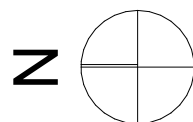

**MANCHÉ** DESIGNS

L29, Chifley Tower, 2 Chifley Square SYDNEY NSW 2000  
S2/L1, 345 Lawrence Hargrave Dr, THIRROUL NSW 2515  
0408 473 525  
david@manchedesigns.com.au  
© 2023

Project Number:  
**20384a**



Project Name:  
**SJC RENOVATION**

Client:  
St John the Evangelist


LOT #: 1 SEC: - DP: 1083980  
35 Cordeaux St CAMPBELL TOWN NSW 2560

Status:  
**DA**  
Rev:  
**1C**  
Orig. Page Size:  
**A2**  
Date:  
**22/06/2023**

Drawing Number:  
**2.3**  
Drawing Name:  
**EXISTING CHOIR LOFT PLAN**

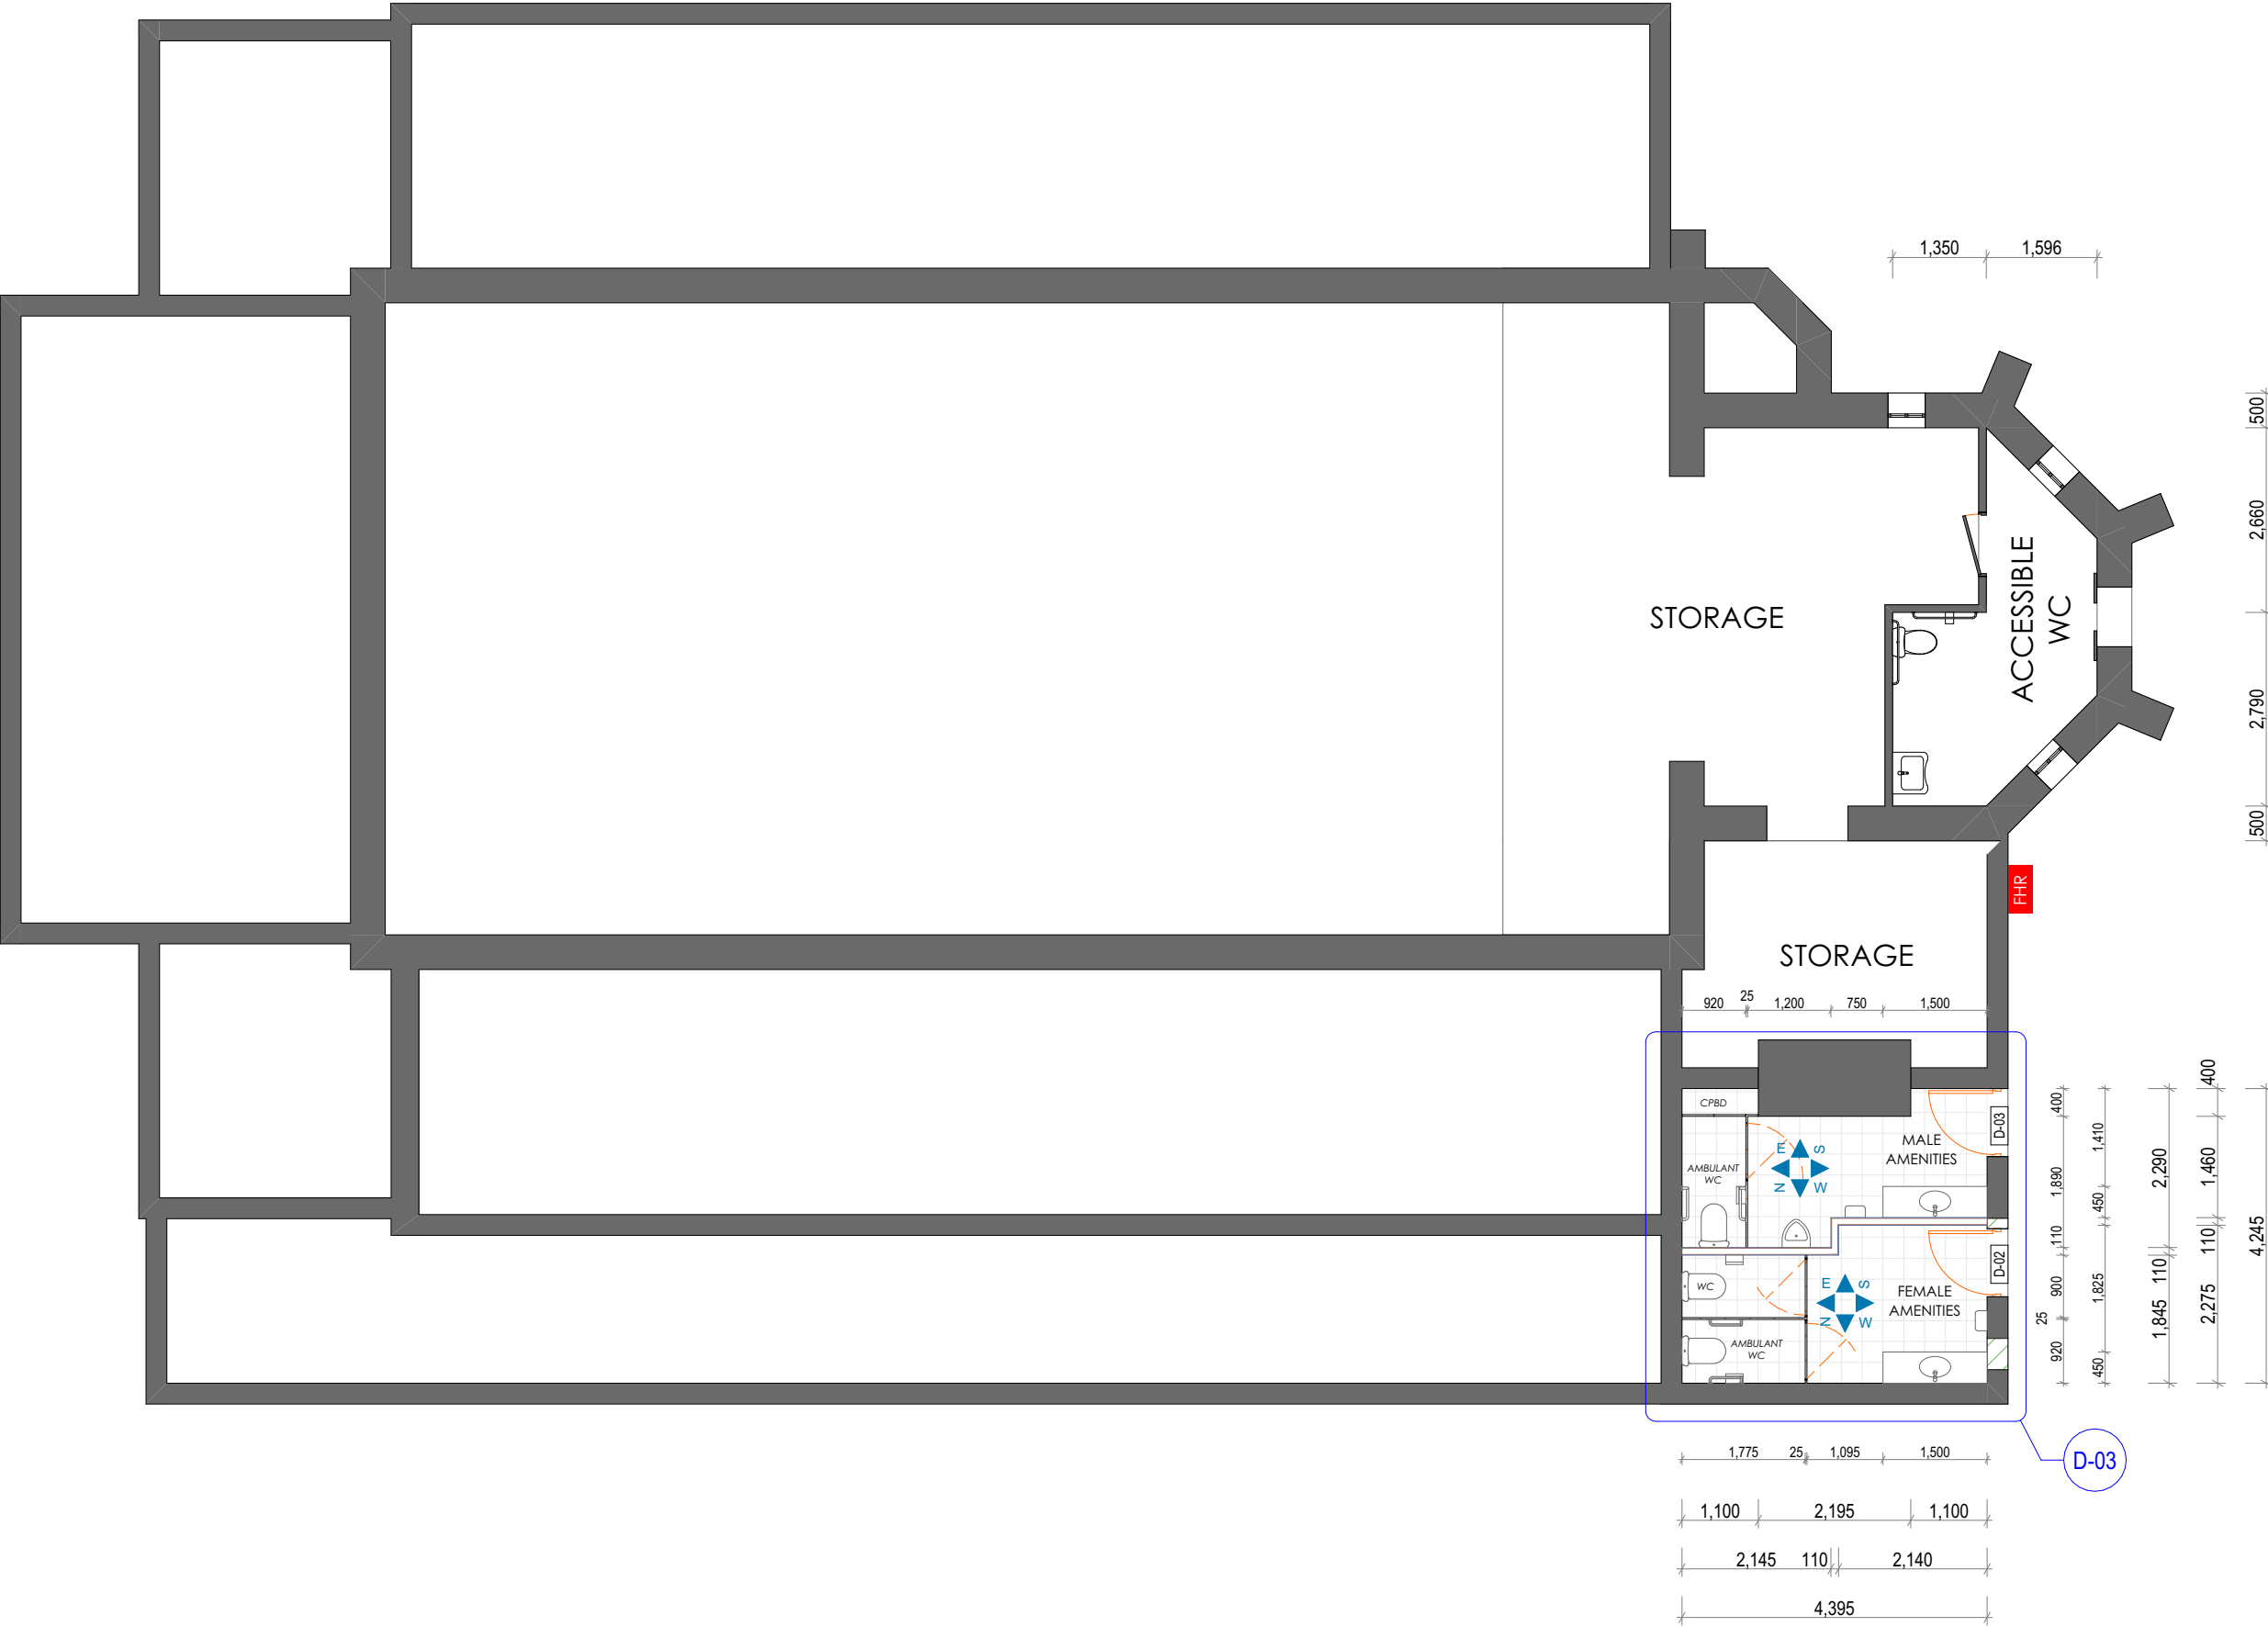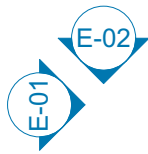

**DISCLAIMER:**  
1. DO NOT SCALE OFF DRAWINGS.  
2. Drawings sent by CAD should be checked against hard copies for accuracy.  
3. All information prepared by Manche Designs is the subject of copyright and any attempted infringement by using, copying or reproducing, either in part or whole, without prior written consent, will result in legal action.  
4. Builders and consultants must notify the designer of any discrepancies in drawings before construction commences.  
5. All dimensions are metric and in millimeters unless otherwise stated.

 


**MANCHÉ** DESIGNS  
L29, Chifley Tower, 2 Chifley Square SYDNEY NSW 2000  
S2/L1, 345 Lawrence Hargrave Dr, THIRROUL NSW 2515  
0408 473 525  
david@manchedesigns.com.au  
© 2023




Project Number:  
**20384a**  
Project Name:  
**SJC RENOVATION**  
Client:  
St John the Evangelist  
Site Details:  
LOT #: **1** SEC: **-** DP: **1083980**  
35 Cordeaux St CAMPBELLTOWN NSW 2560

Status:  
**DA**  
Rev:  
**1C**  
Orig. Page Size:  
**A2**  
Date:  
**22/06/2023**


Drawing Number:  
**2.4**  
Drawing Name:  
**PROPOSED LWR GND FLOOR PLAN**

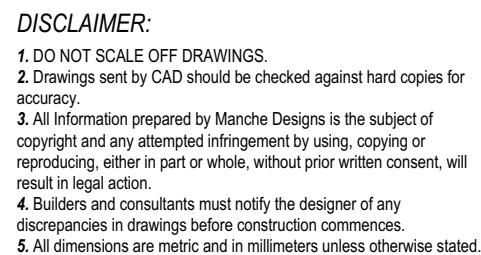



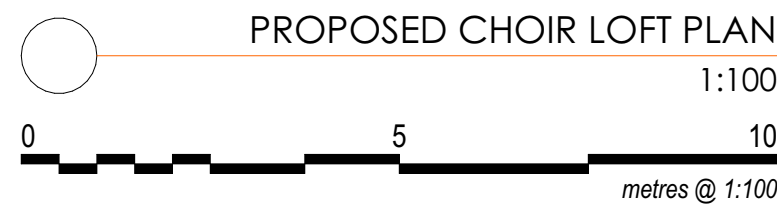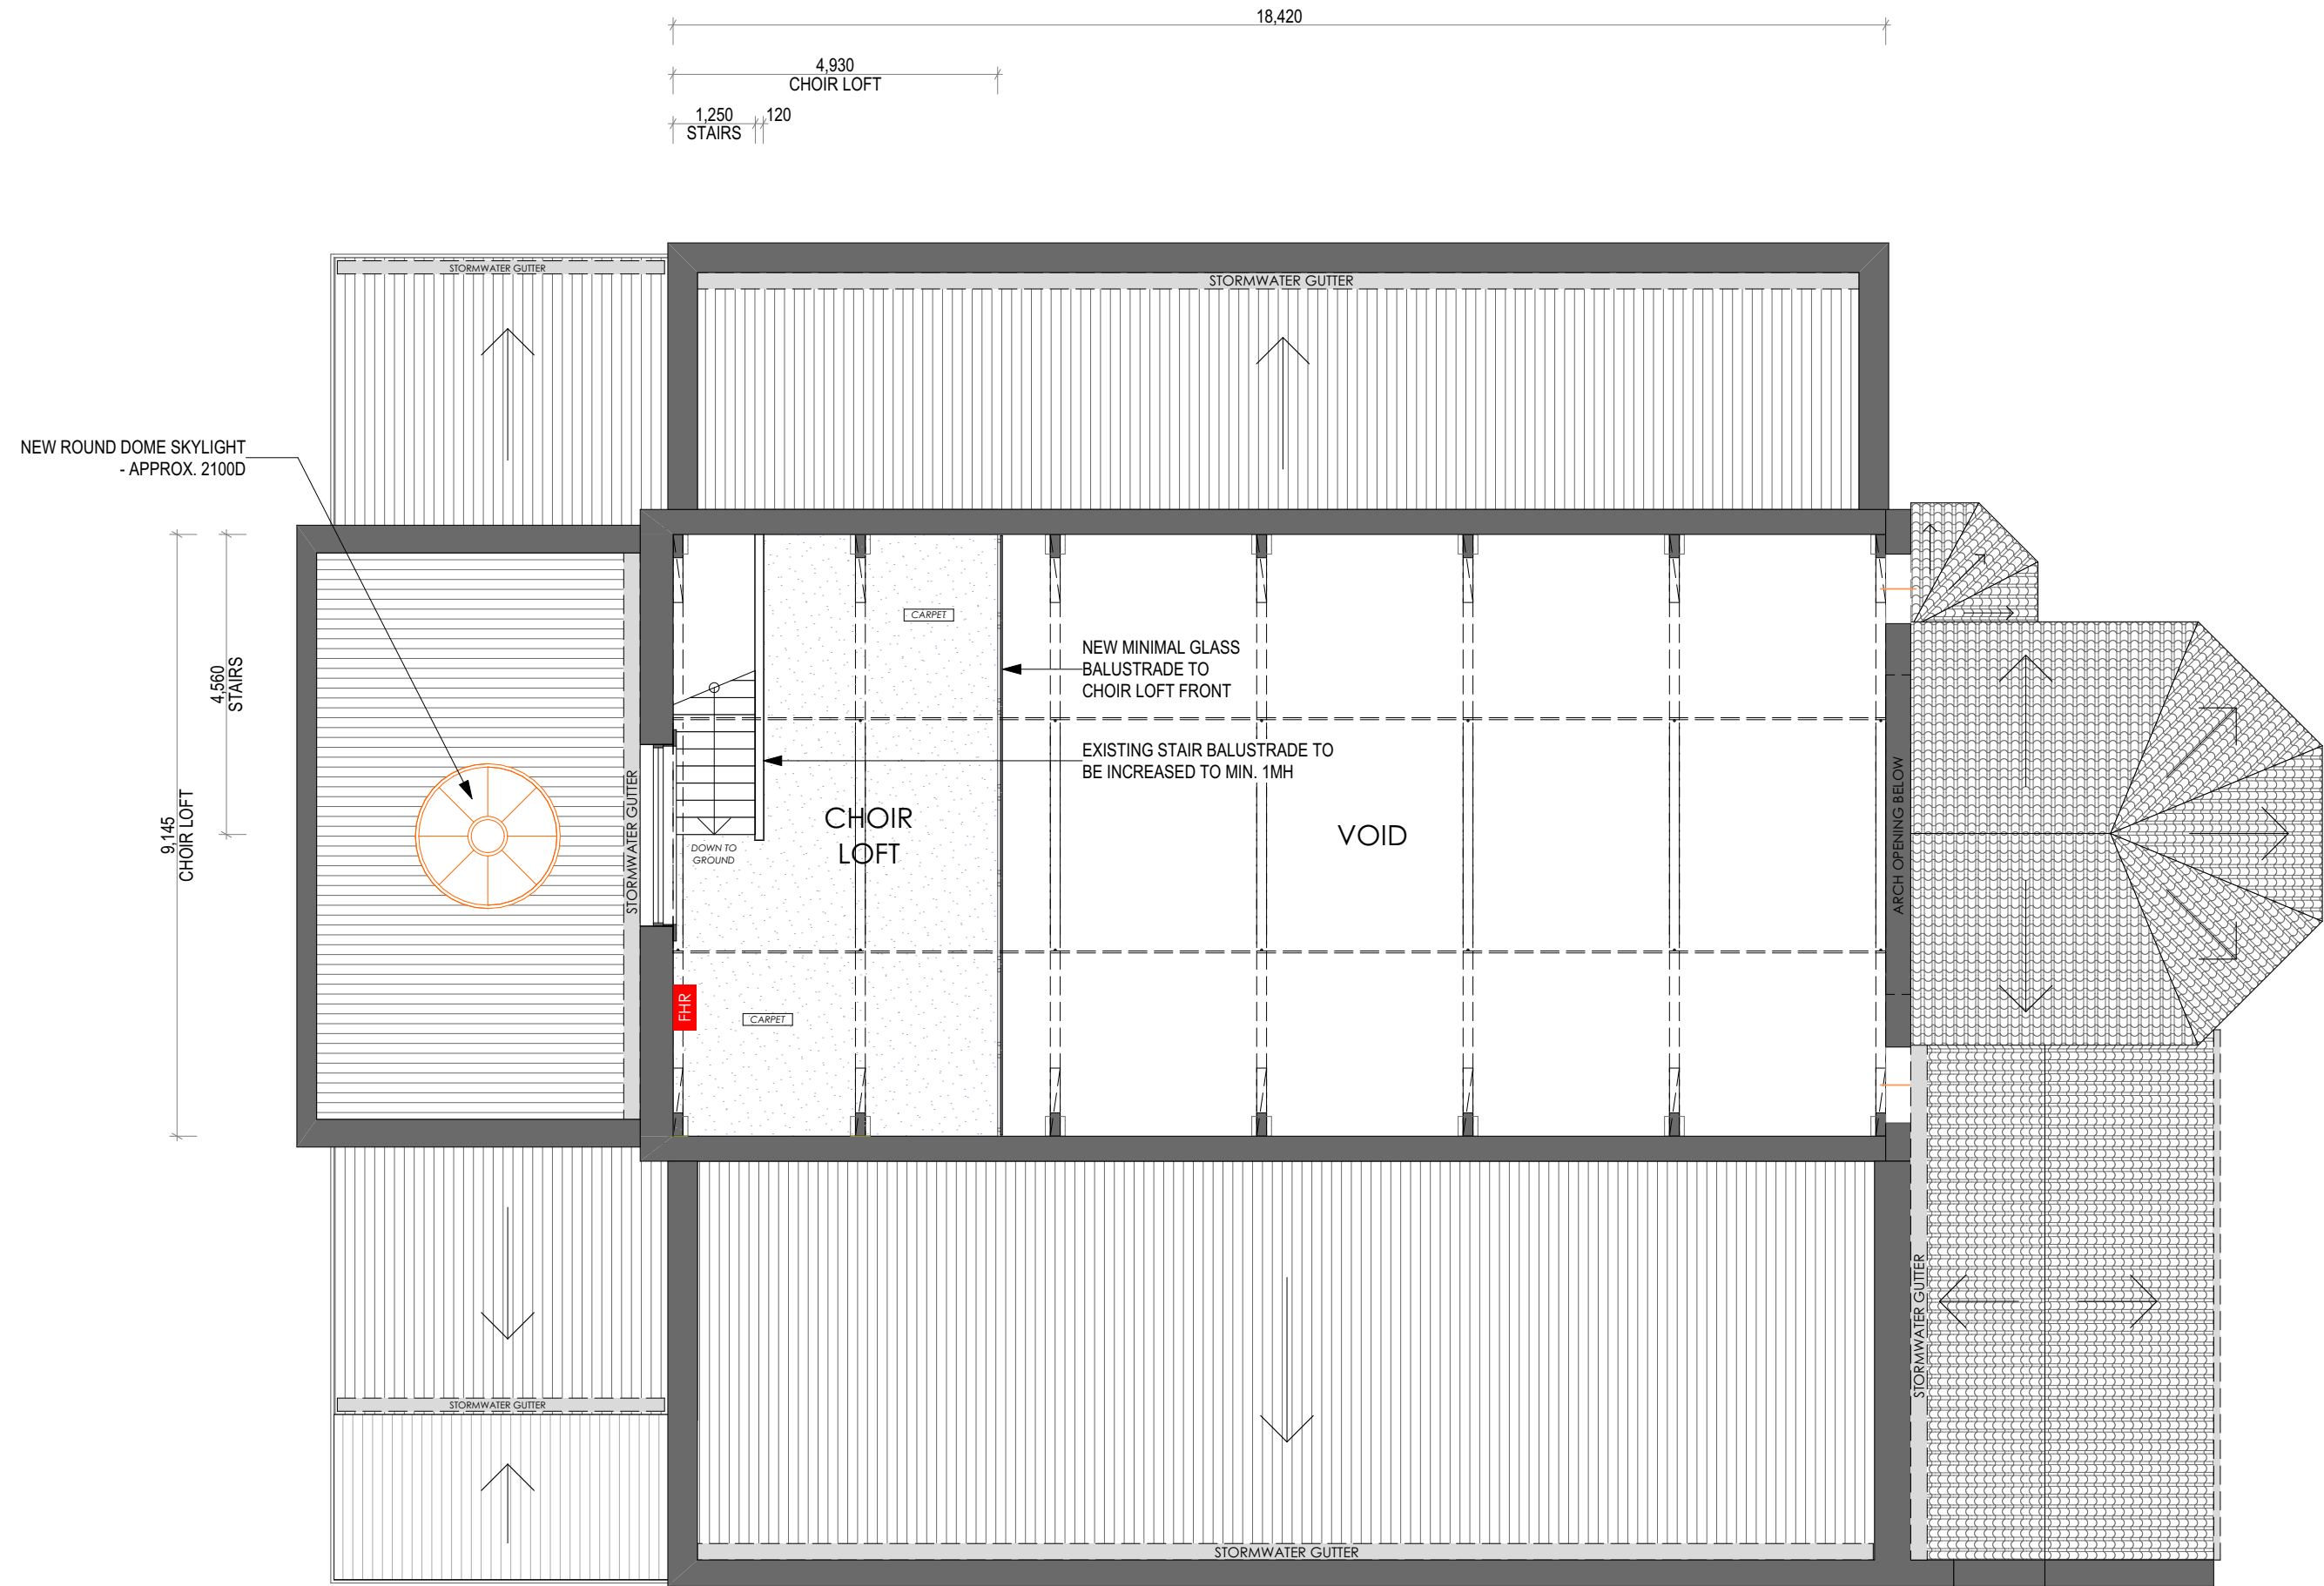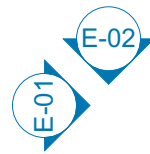

**DISCLAIMER:**  
1. DO NOT SCALE OFF DRAWINGS.  
2. Drawings sent by CAD should be checked against hard copies for accuracy.  
3. All information prepared by Manche Designs is the subject of copyright and any attempted infringement by using, copying or reproducing, either in part or whole, without prior written consent, will result in legal action.  
4. Builders and consultants must notify the designer of any discrepancies in drawings before construction commences.  
5. All dimensions are metric and in millimeters unless otherwise stated.

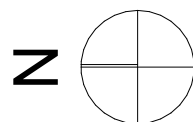


**MANCHÉ** DESIGNS  
L29, Chifley Tower, 2 Chifley Square SYDNEY NSW 2000  
S2/L1, 345 Lawrence Hargrave Dr, THIRROUL NSW 2515  
0408 473 525  
david@manchedesigns.com.au  
© 2023

Project Number:  
**20384a**

Project Name:  
**SJC RENOVATION**  
Client:  
St John the Evangelist  
Site Details:  
LOT #: 1 SEC: - DP: **1083980**  
35 Cordeaux St CAMPBELL TOWN NSW 2560

Status:  
**DA**  
Rev:  
**1C**  
Orig. Page Size:  
**A2**  
Date:  
**22/06/2023**

Drawing Number:  
**2.6**  
Drawing Name:  
**PROPOSED CHOIR LOFT PLAN**

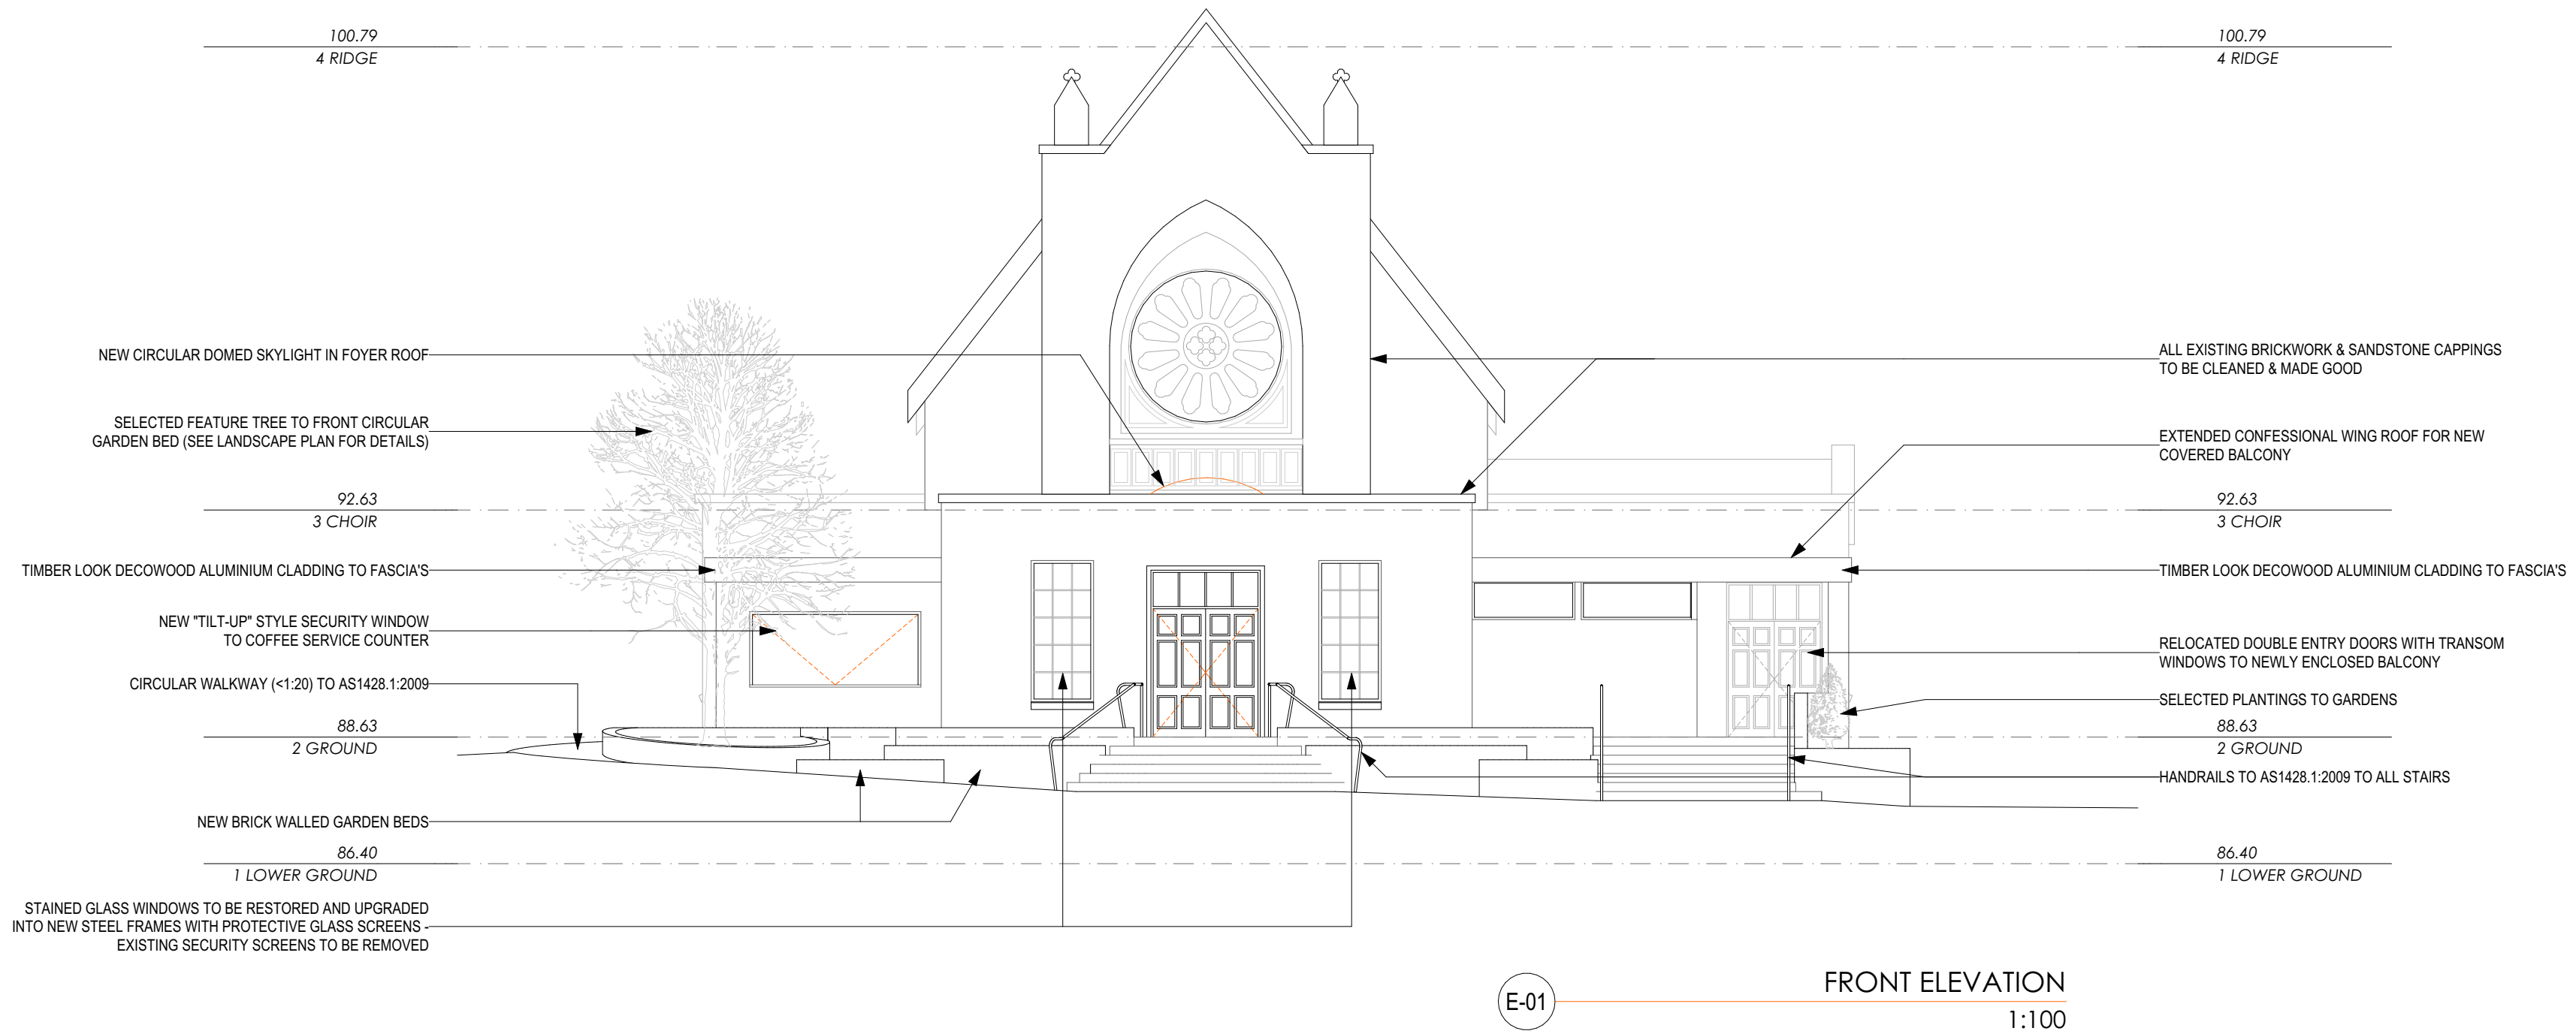

DISCLAIMER:  
1. DO NOT SCALE OFF DRAWINGS.  
2. Drawings sent by CAD should be checked against hard copies for accuracy.  
3. All information prepared by Manche Designs is the subject of copyright and any attempted infringement by using, copying or reproducing, either in part or whole, without prior written consent, will result in legal action.  
4. Builders and consultants must notify the designer of any discrepancies in drawings before construction commences.  
5. All dimensions are metric and in millimeters unless otherwise stated.

MANCHÉ DESIGNS

L29, Chifley Tower, 2 Chifley Square SYDNEY NSW 2000  
S2/L1, 345 Lawrence Hargrave Dr, THIRROUL NSW 2515  
0408 473 525  
david@manchedesigns.com.au  
© 2023

Project Number:  
20384a

Project Name:  
SJC RENOVATION

Client:  
St John the Evangelist

LOT#: 1 SEC: - DP: 1083980  
35 Cordeaux St CAMPBELLTOWN NSW 2560

Status:  
DA


Rev:  
1C

Orig. Page Size:  
A2


Date:  
22/06/2023

Drawing Number:  
3.1


Drawing Name:  
EXTERIOR ELEVATIONS

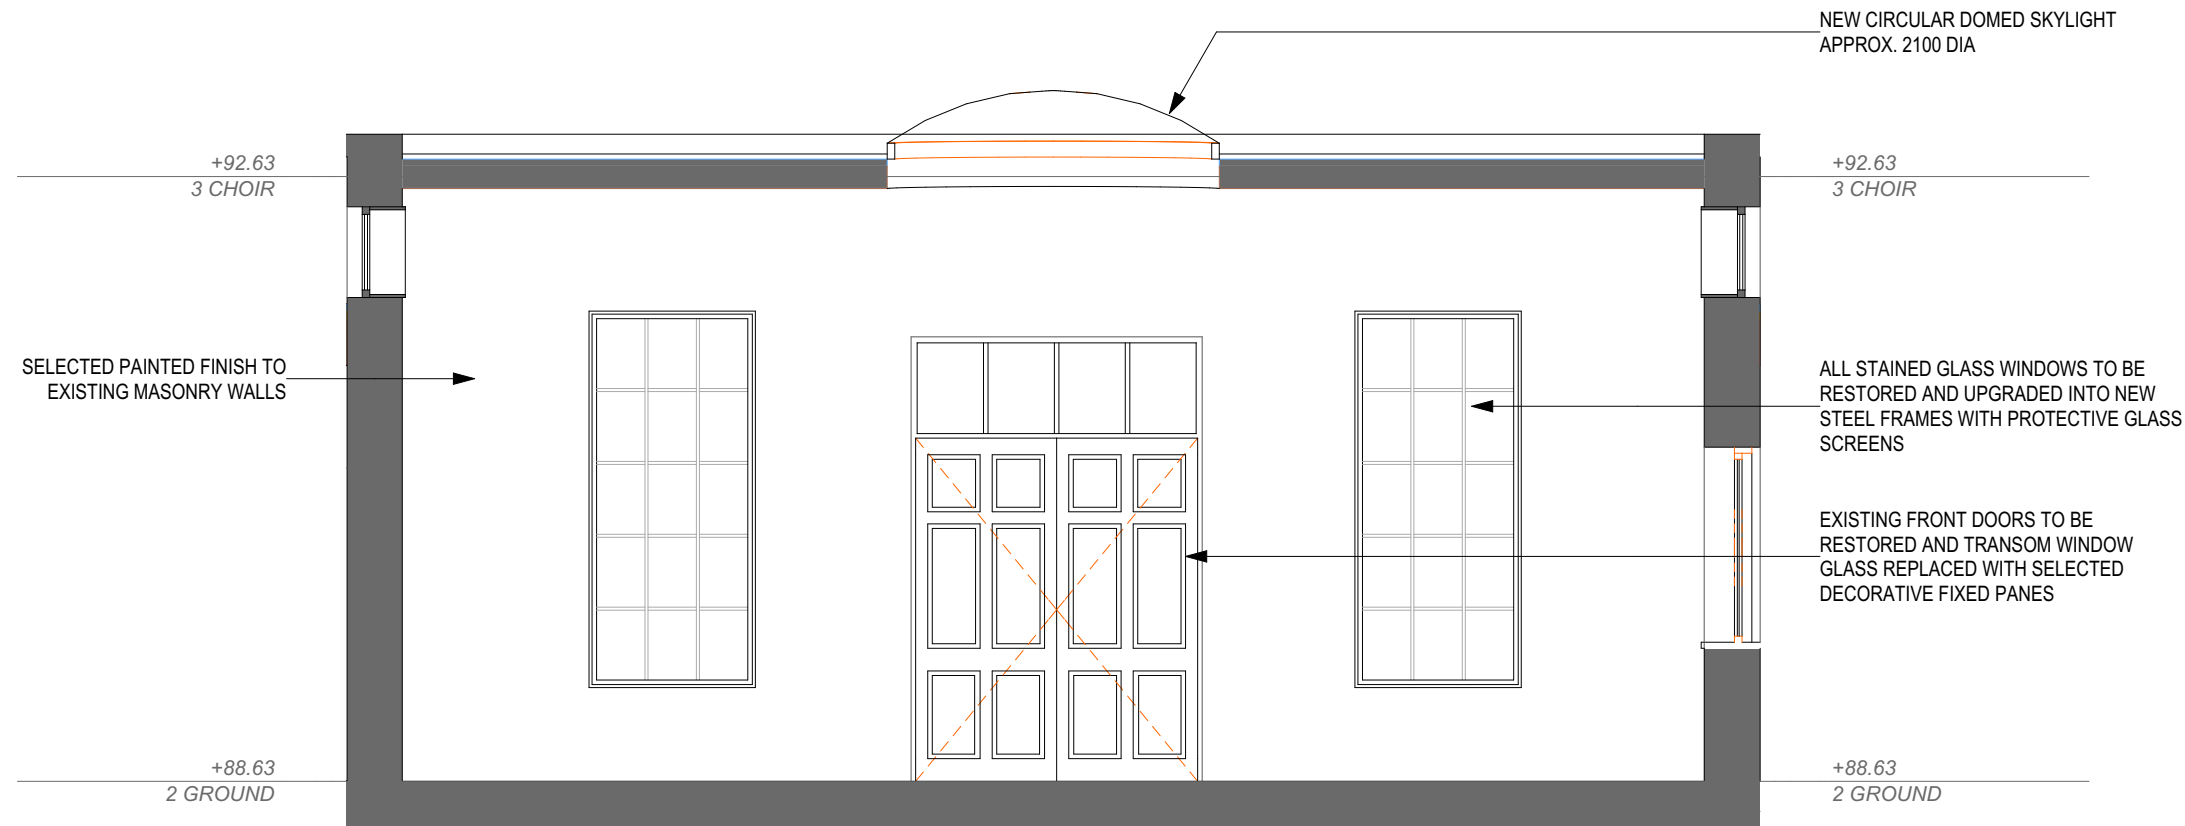


FOYER - NORTH  
1:50

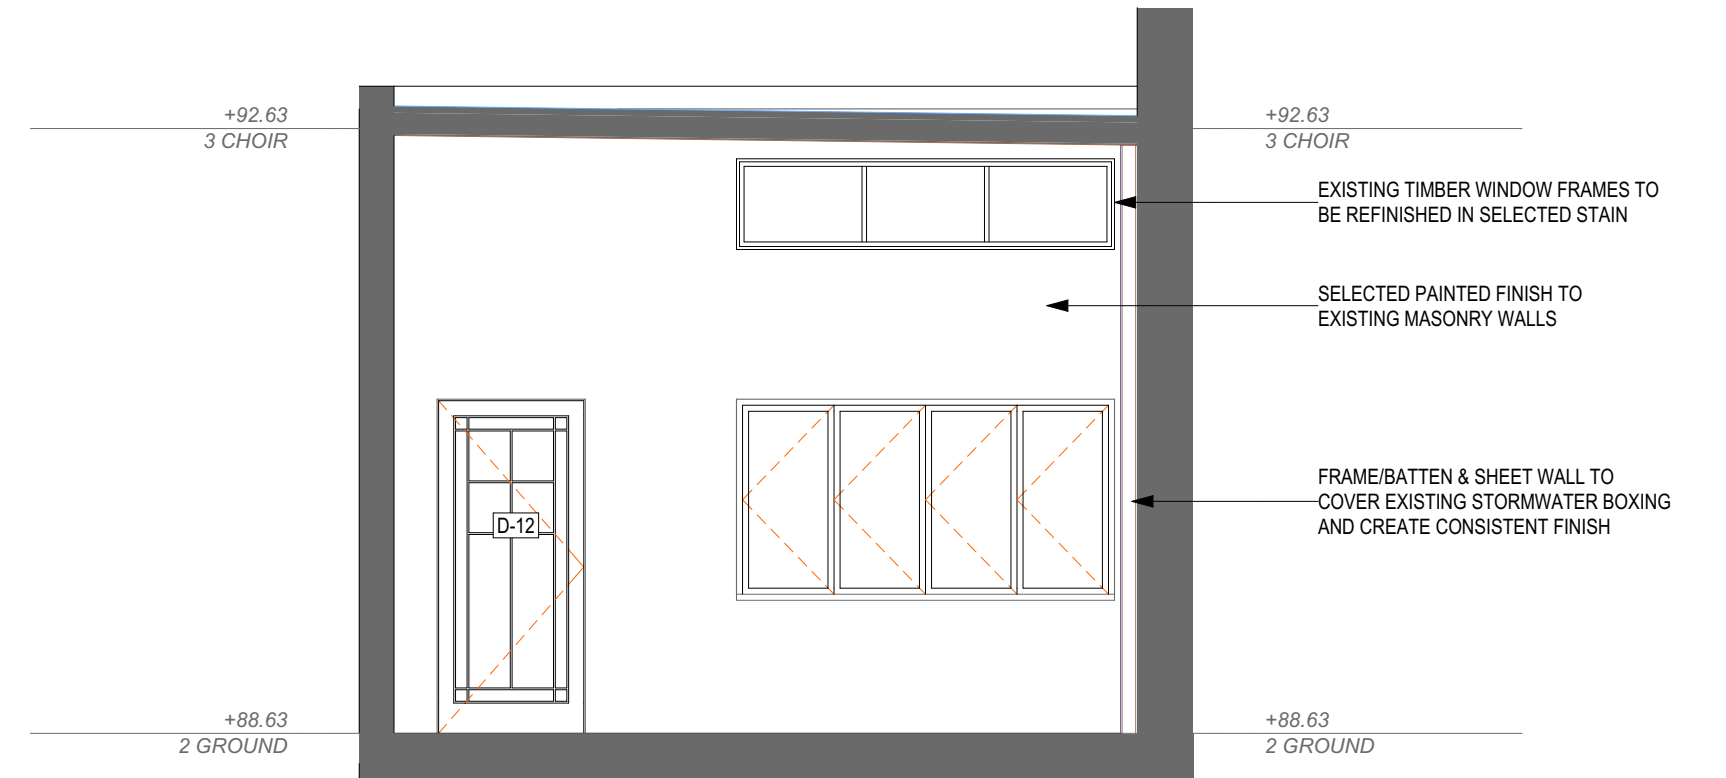

FOYER - EAST  
1:50

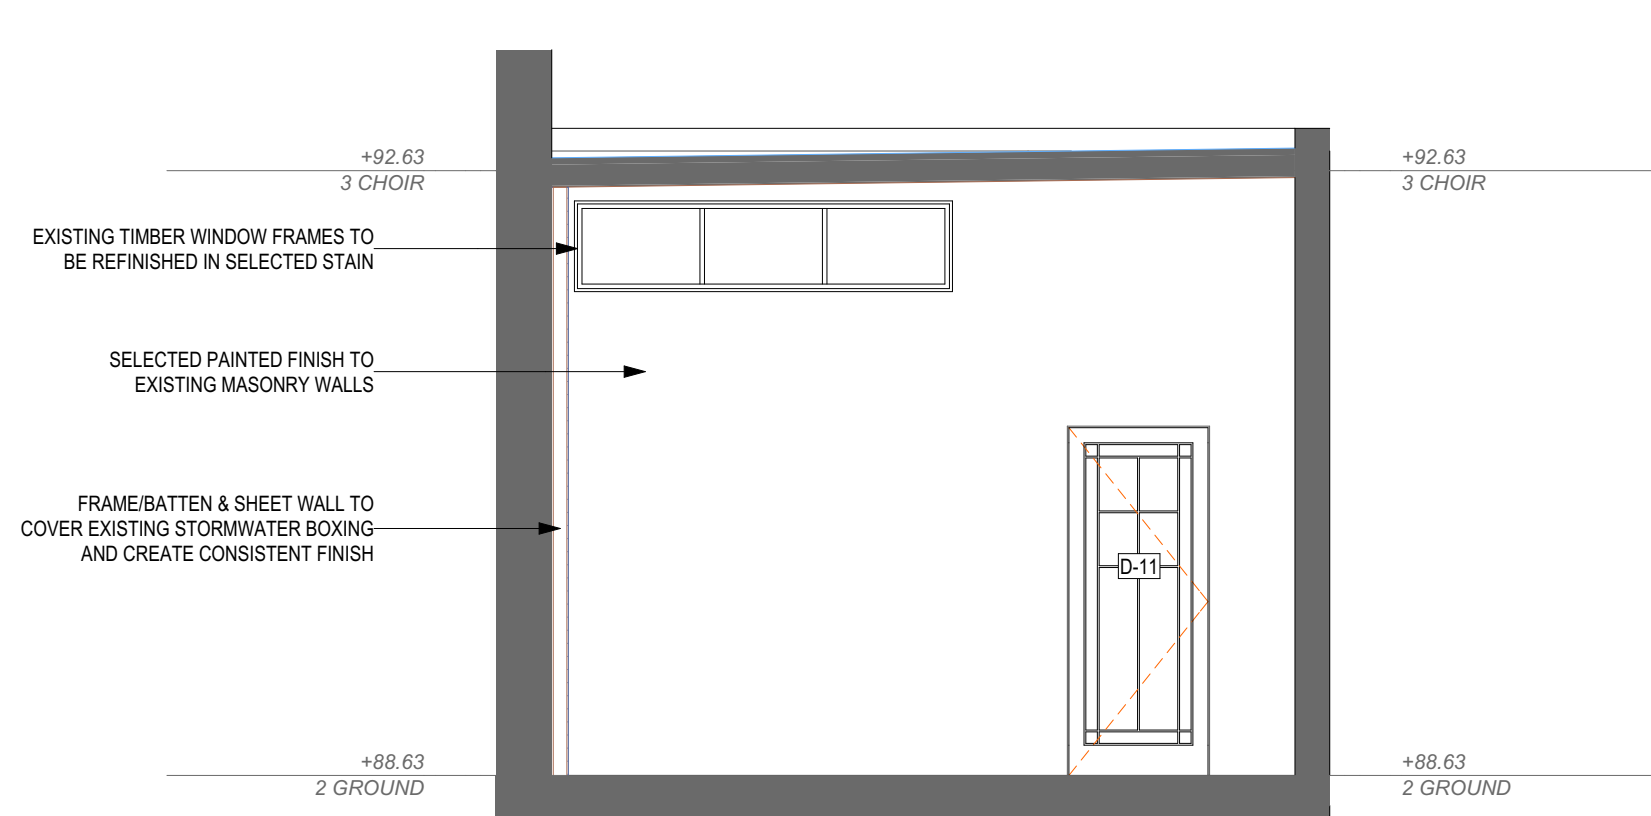

FOYER - WEST  
1:50

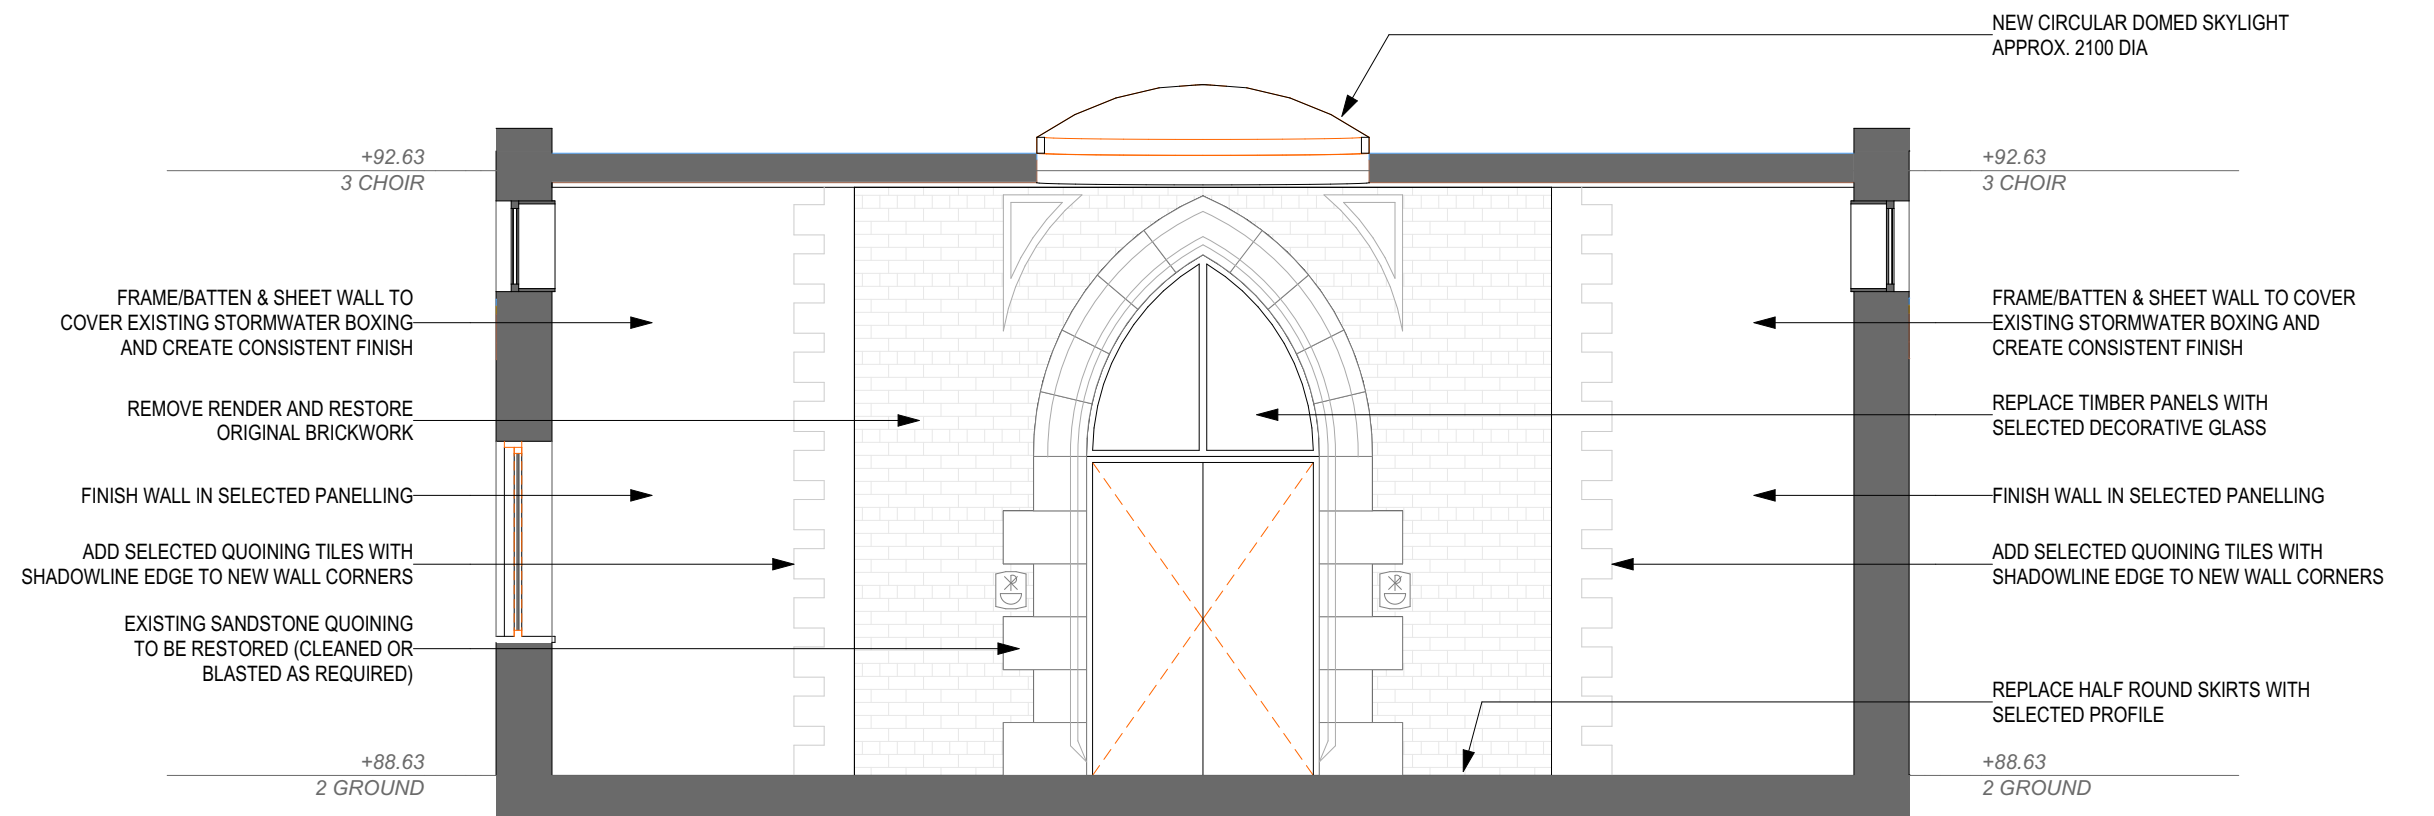

FOYER - SOUTH  
1:50

**DISCLAIMER:**

1. DO NOT SCALE OFF DRAWINGS.
2. Drawings sent by CAD should be checked against hard copies for accuracy.
3. All information prepared by Manche Designs is the subject of copyright and any attempted infringement by using, copying or reproducing, either in part or whole, without prior written consent, will result in legal action.
4. Builders and consultants must notify the designer of any discrepancies in drawings before construction commences.
5. All dimensions are metric and in millimeters unless otherwise stated.

**MANCHÉ** DESIGNS

L29, Chifley Tower, 2 Chifley Square SYDNEY NSW 2000  
S2/L1, 345 Lawrence Hargrave Dr, THIRROUL NSW 2515  
0408 473 525  
david@manchedesigns.com.au  
© 2023

Project Number:  
**20384a**

Project Name:  
**SJC RENOVATION**

Client:  
St John the Evangelist

Site Details:  
LOT#: **1** SEC: **-** DP: **1083980**  
35 Cordeaux St CAMPBELLTOWN NSW 2560

Status:  
**DA**  
Rev:  
**1C**  
Orig. Page Size:  
**A2**  
Date:  
**22/06/2023**


Drawing Number:

**3.2**

Drawing Name:

**FOYER - INT.  
ELEVATIONS**



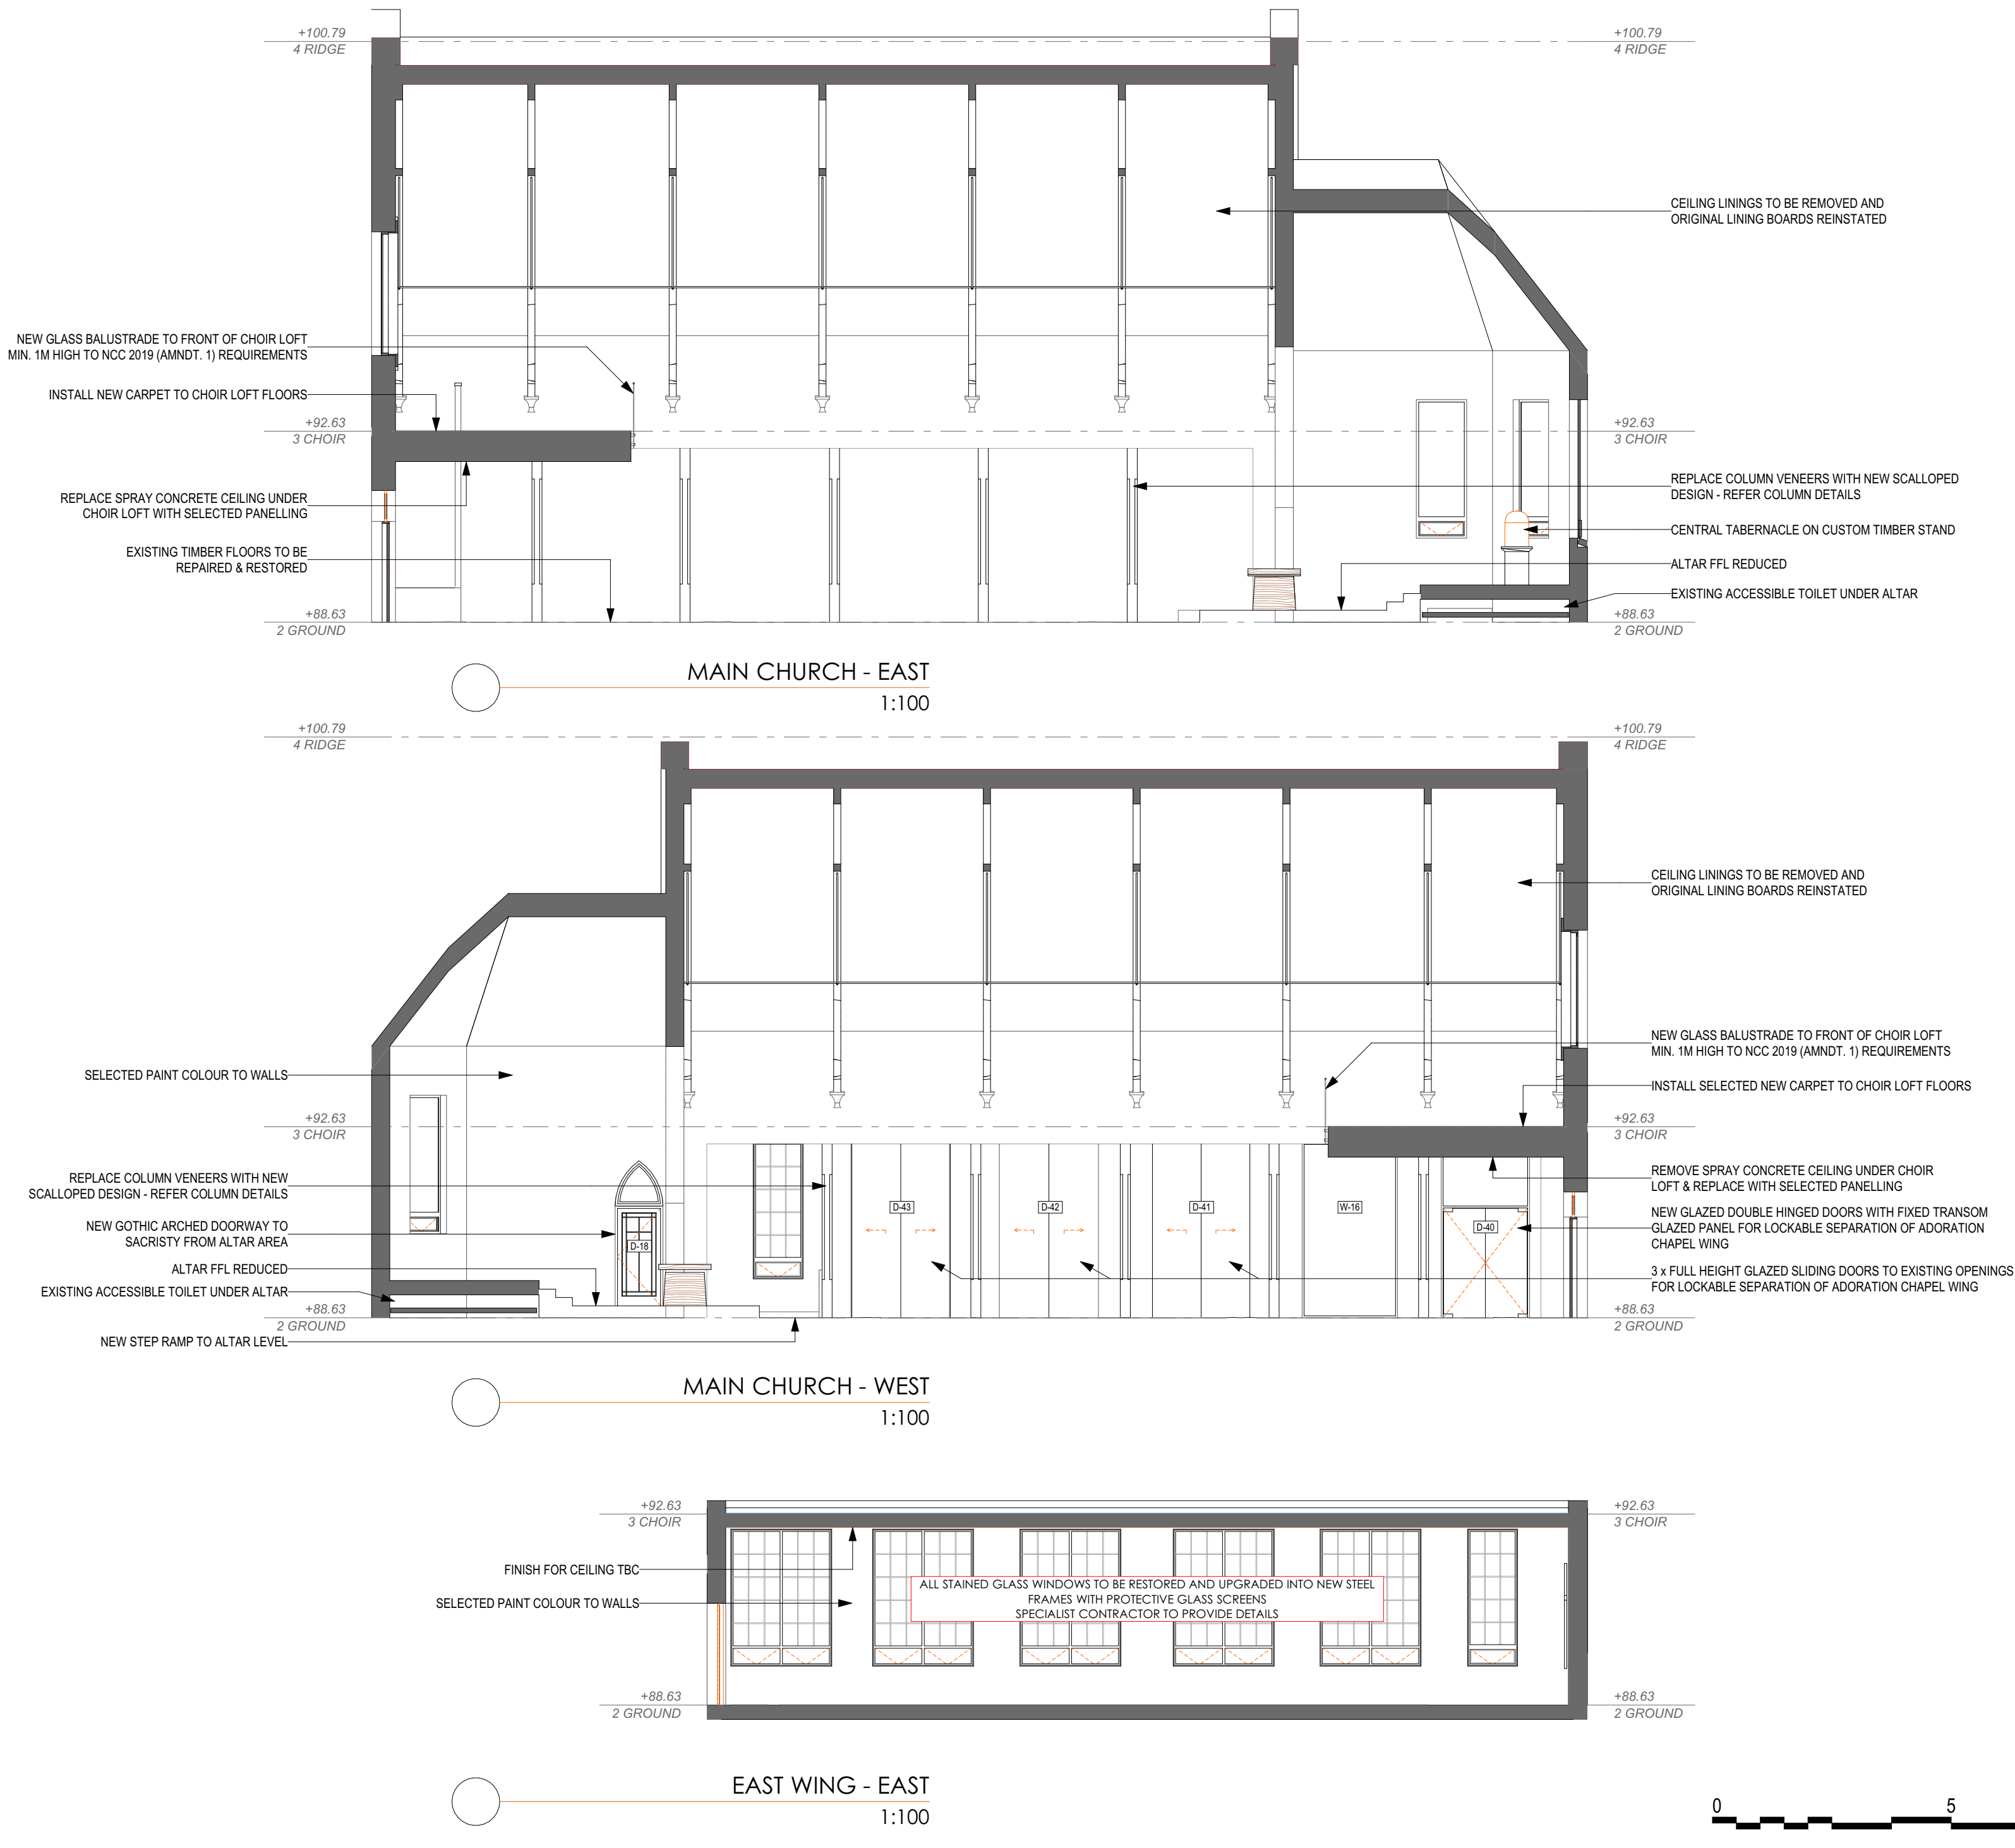

**DISCLAIMER:**

1. DO NOT SCALE OFF DRAWINGS.
2. Drawings sent by CAD should be checked against hard copies for accuracy.
3. All Information prepared by Manche Designs is the subject of copyright and any attempted infringement by using, copying or reproducing, either in part or whole, without prior written consent, will result in legal action.
4. Builders and consultants must notify the designer of any discrepancies in drawings before construction commences.
5. All dimensions are metric and in millimeters unless otherwise stated.

**MANCHÉ**  
DESIGNS  
© 2023

L29, Chifley Tower, 2 Chifley Square  
SYDNEY NSW 2000  
S2L1, 345 Lawrence Hargrave Dr,  
THIRROUL NSW 2515  
0408 473 525  
david@manchedesigns.com.au

Project Number: **20384a**

Project Name: **SJC RENOVATION**

Client: **St John the Evangelist**

Site Details:

LOT #: **1**  
DP: **1083980**  
SEC: **-**  
**35 Cordeaux St**  
**CAMPBELLTOWN NSW**  
**2560**



Status: **DA** Rev: **1C**

Orig. Page Size: **A2** Date: **22/06/2023**

Drawing Number:

**3.3**

Drawing Name: **MAIN CHURCH - INT. ELEVATIONS**

 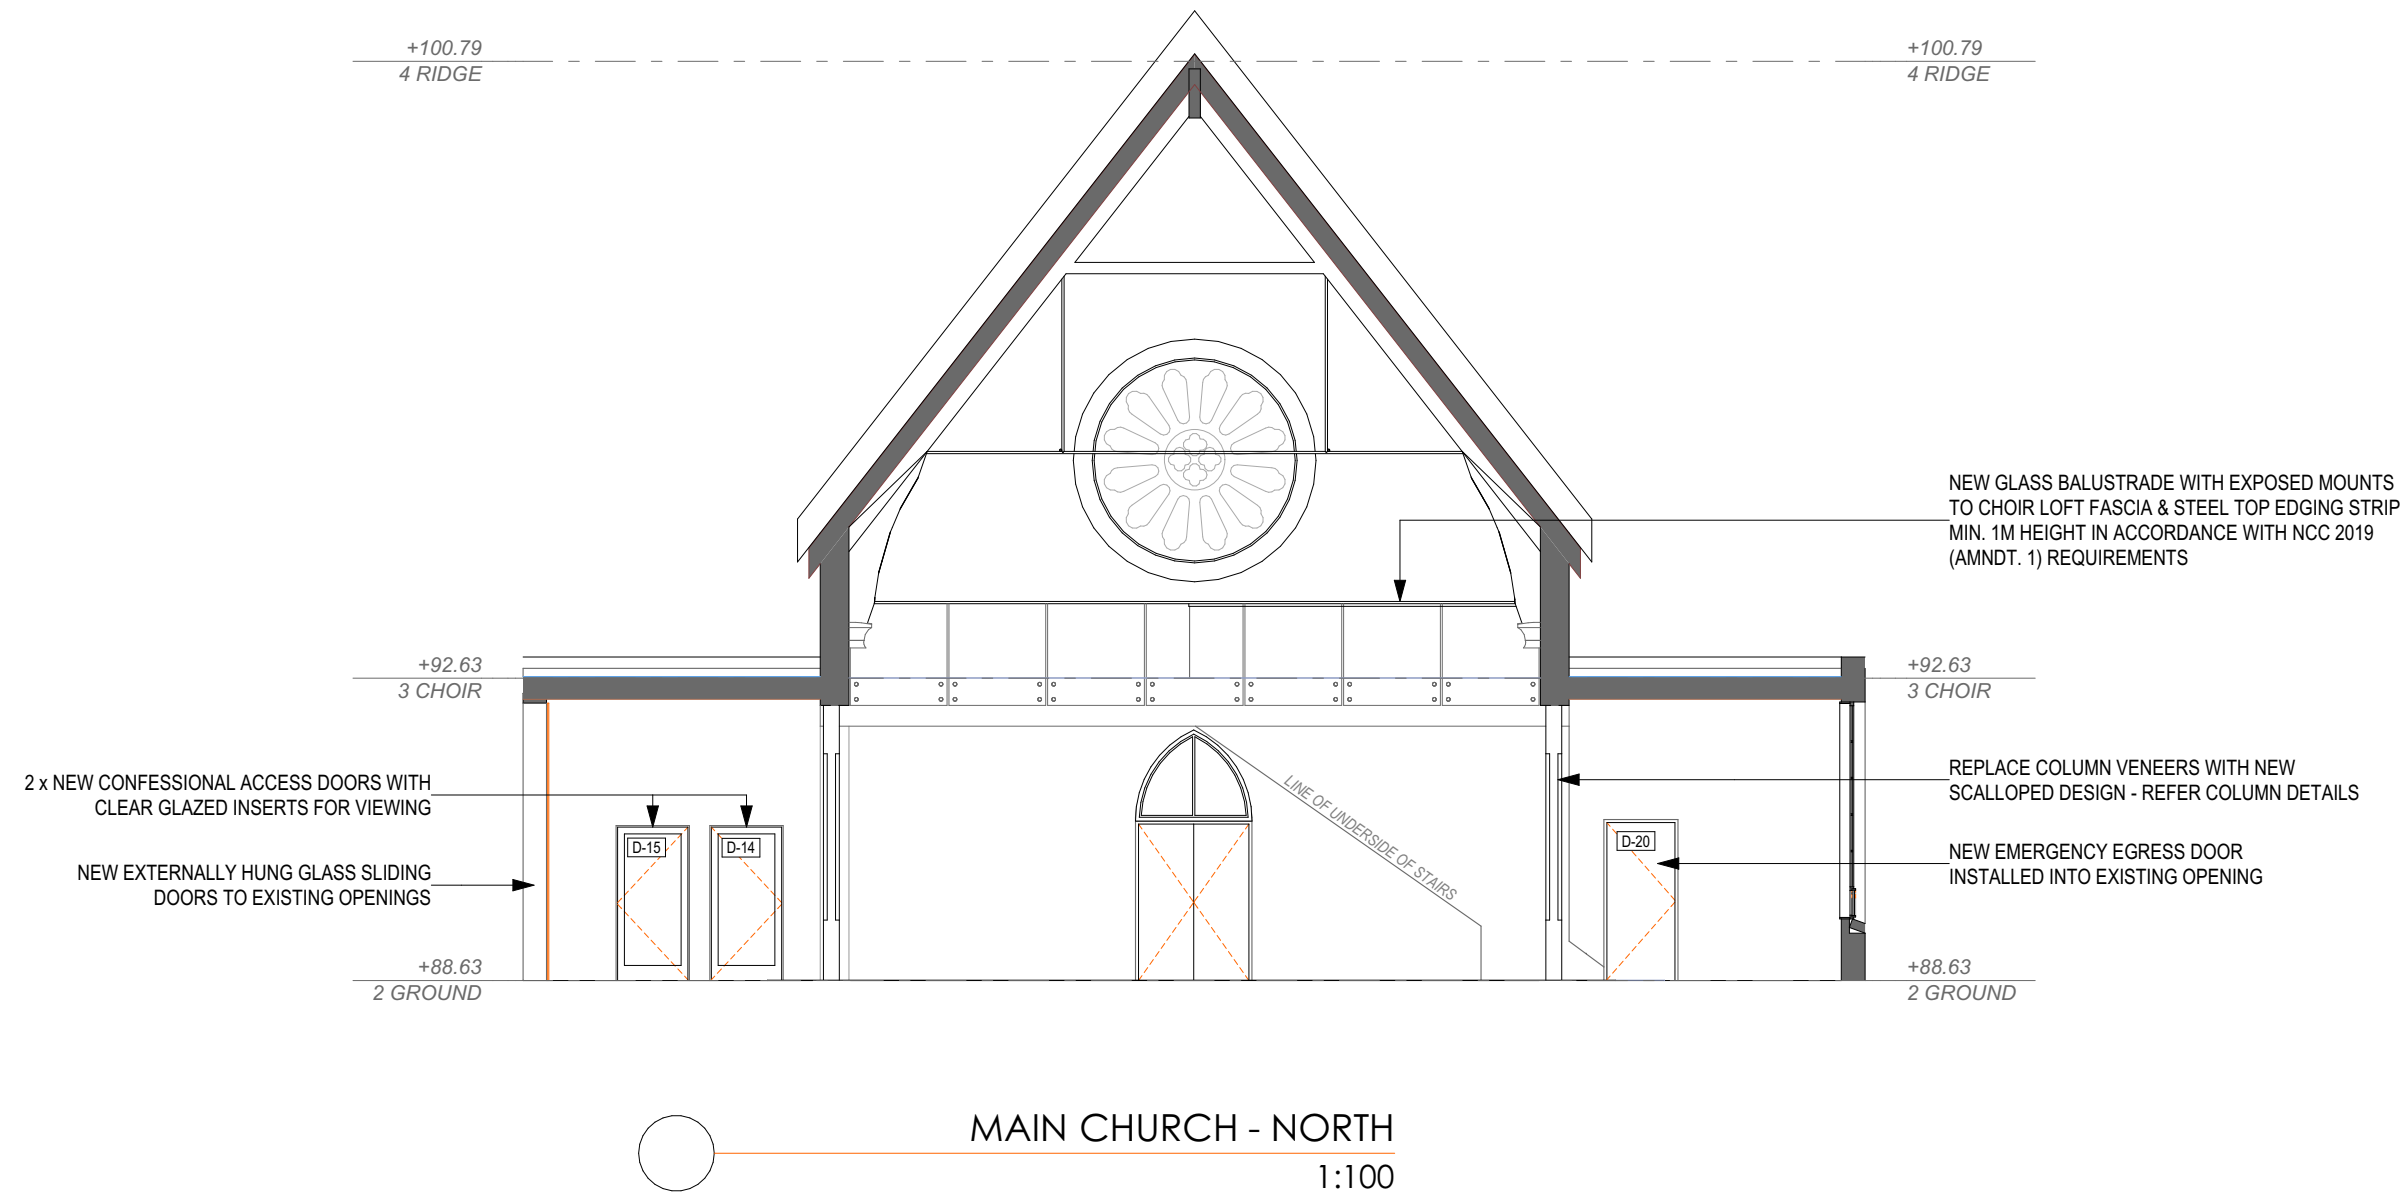

**DISCLAIMER:**

1. DO NOT SCALE OFF DRAWINGS.
2. Drawings sent by CAD should be checked against hard copies for accuracy.
3. All Information prepared by Manche Designs is the subject of copyright and any attempted infringement by using, copying or reproducing, either in part or whole, without prior written consent, will result in legal action.
4. Builders and consultants must notify the designer of any discrepancies in drawings before construction commences.
5. All dimensions are metric and in millimeters unless otherwise stated.


**MANCHÉ**  
DESIGNS  
© 2023

L29, Chifley Tower, 2 Chifley Square  
SYDNEY NSW 2000  
S2/L1, 345 Lawrence Hargrave Dr,  
THIRROUL NSW 2515  
0408 473 525  
david@manchedesigns.com.au


Project Number: **20384a**  
Project Name: **SJC RENOVATION**  
Client: **St John the Evangelist**

Site Details:  
LOT #: **1**  
DP: **1083980**  
SEC: **-**  
**35 Cordeaux St**  
**CAMPBELLTOWN NSW**  
Status: **DA** Rev: **2560**  
**1C**  
Orig. Page Size: **A2** Date: **22/06/2023**


Drawing Number: **3.4**  
Drawing Name: **MAIN CHURCH - INT. ELEVATIONS**

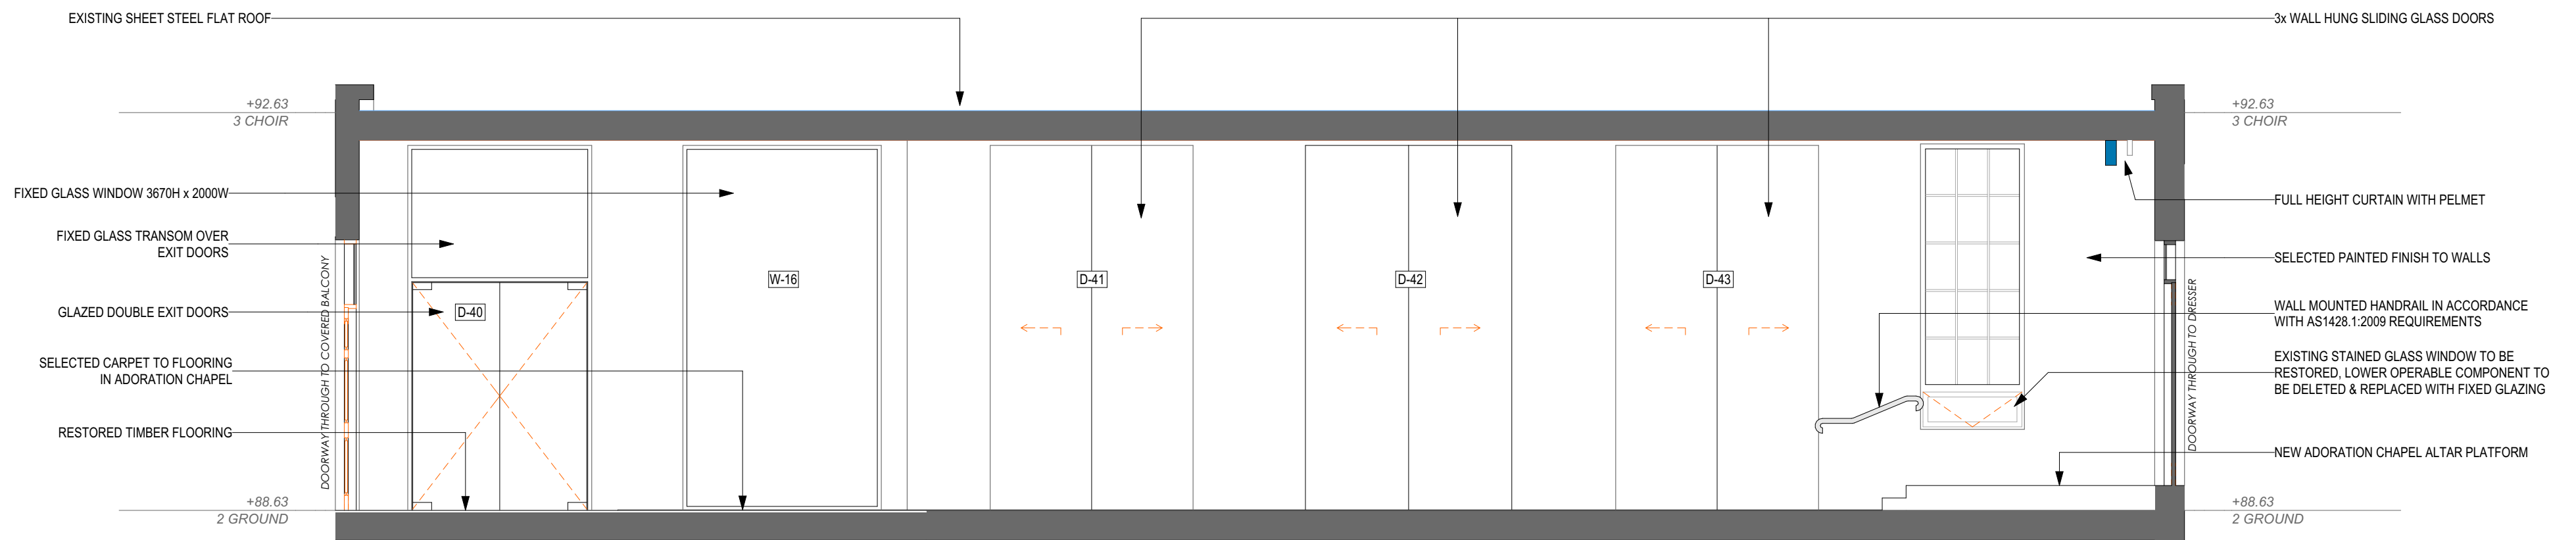

ADORATION CHAPEL - EAST  
1:50

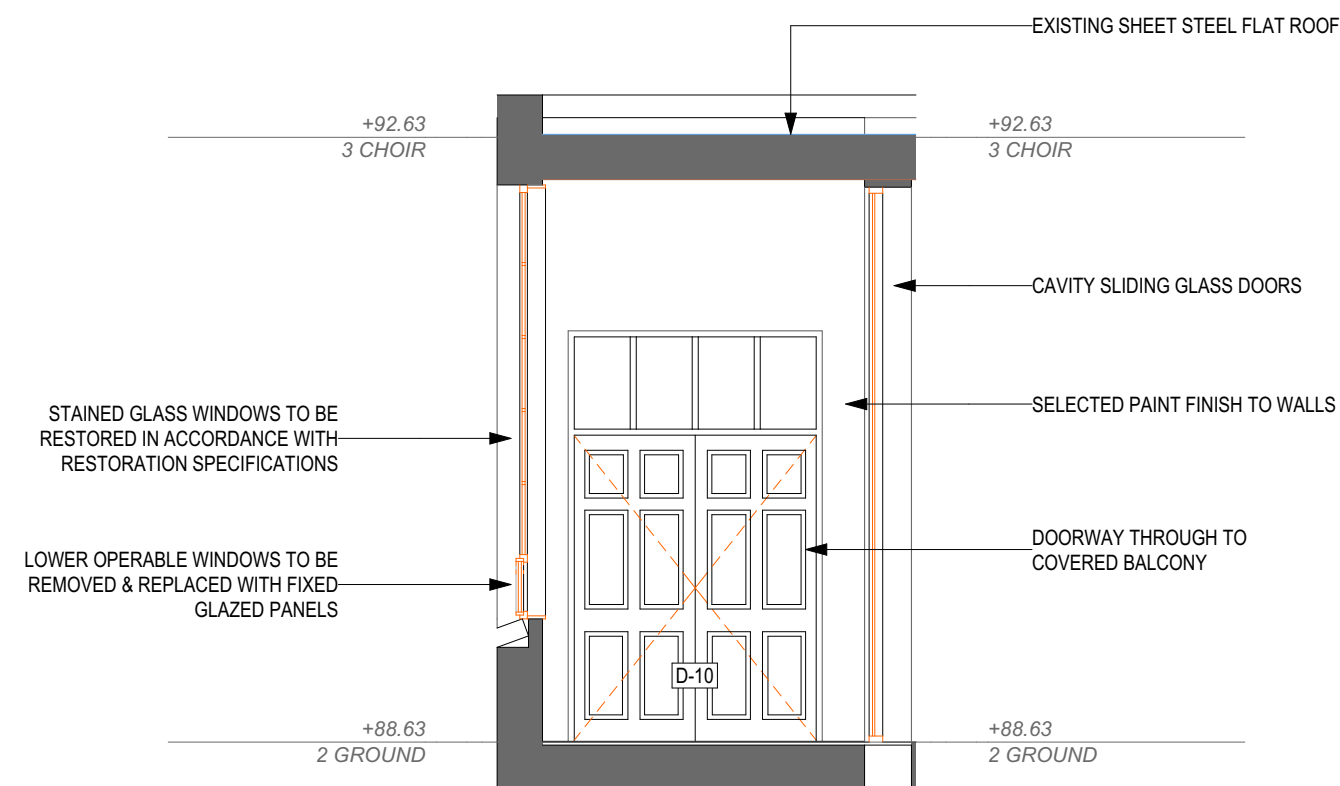

ADORATION CHAPEL - NORTH  
1:50

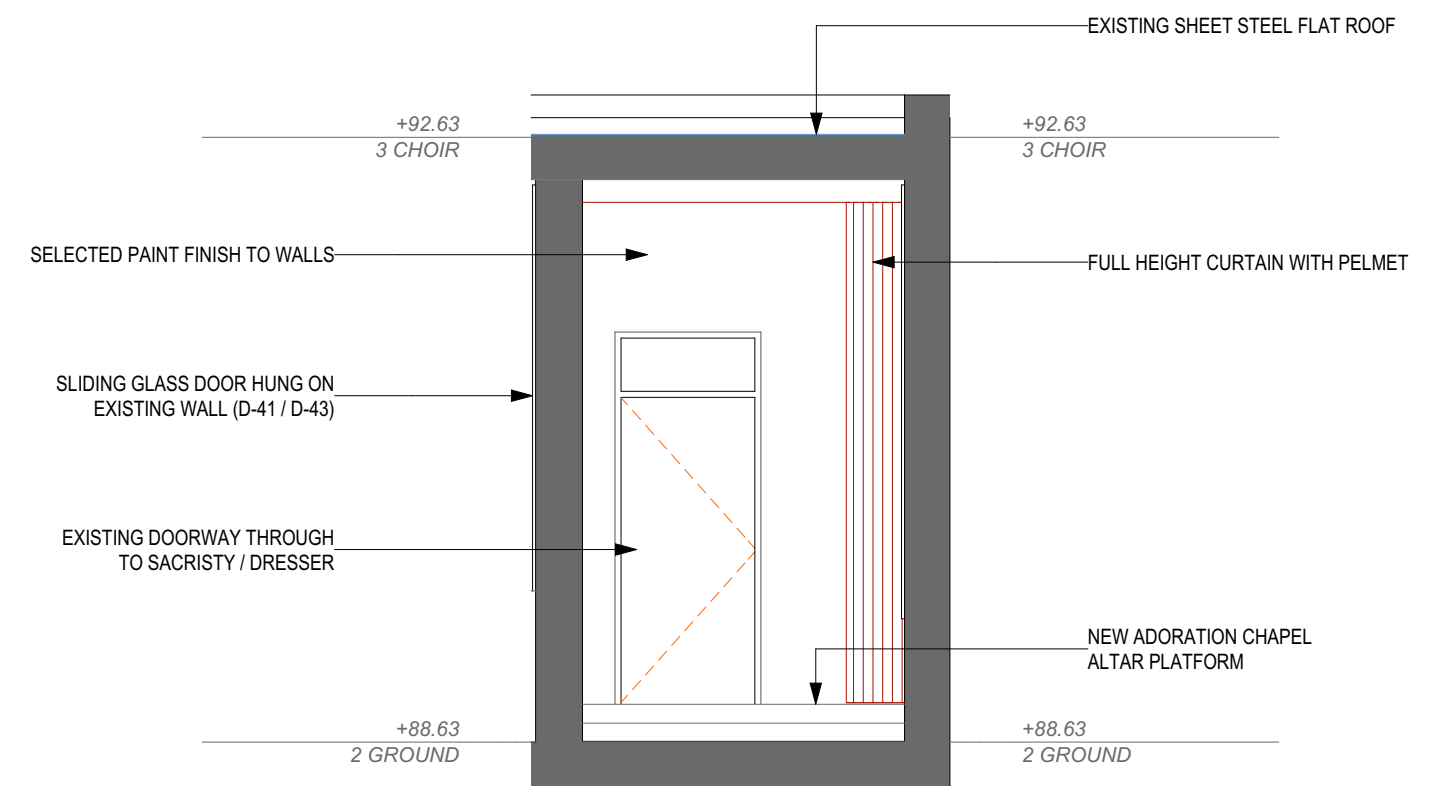

ADORATION CHAPEL - SOUTH  
1:50

**DISCLAIMER:**  
1. DO NOT SCALE OFF DRAWINGS.  
2. Drawings sent by CAD should be checked against hard copies for accuracy.  
3. All information prepared by Manche Designs is the subject of copyright and any attempted infringement by using, copying or reproducing, either in part or whole, without prior written consent, will result in legal action.  
4. Builders and consultants must notify the designer of any discrepancies in drawings before construction commences.  
5. All dimensions are metric and in millimeters unless otherwise stated.

**MANCHÉ** DESIGNS  
L29, Chifley Tower, 2 Chifley Square SYDNEY NSW 2000  
S2/L1, 345 Lawrence Hargrave Dr, THIRROUL NSW 2515  
0408 473 525  
david@manchedesigns.com.au  
© 2023

Project Number:  
**20384a**

Project Name:  
**SJC RENOVATION**


Client:  
St John the Evangelist

Site Details:  
LOT#: 1 SEC: - DP: 1083980  
35 Cordeaux St CAMPBELLTOWN NSW 2560


Status:  
**DA**  
Rev:  
**1C**  
Orig. Page Size:  
**A2**  
Date:  
**22/06/2023**

Drawing Number:  
**3.5**  
Drawing Name:

**ADORATION CHAPEL -  
INT. ELEVATIONS**

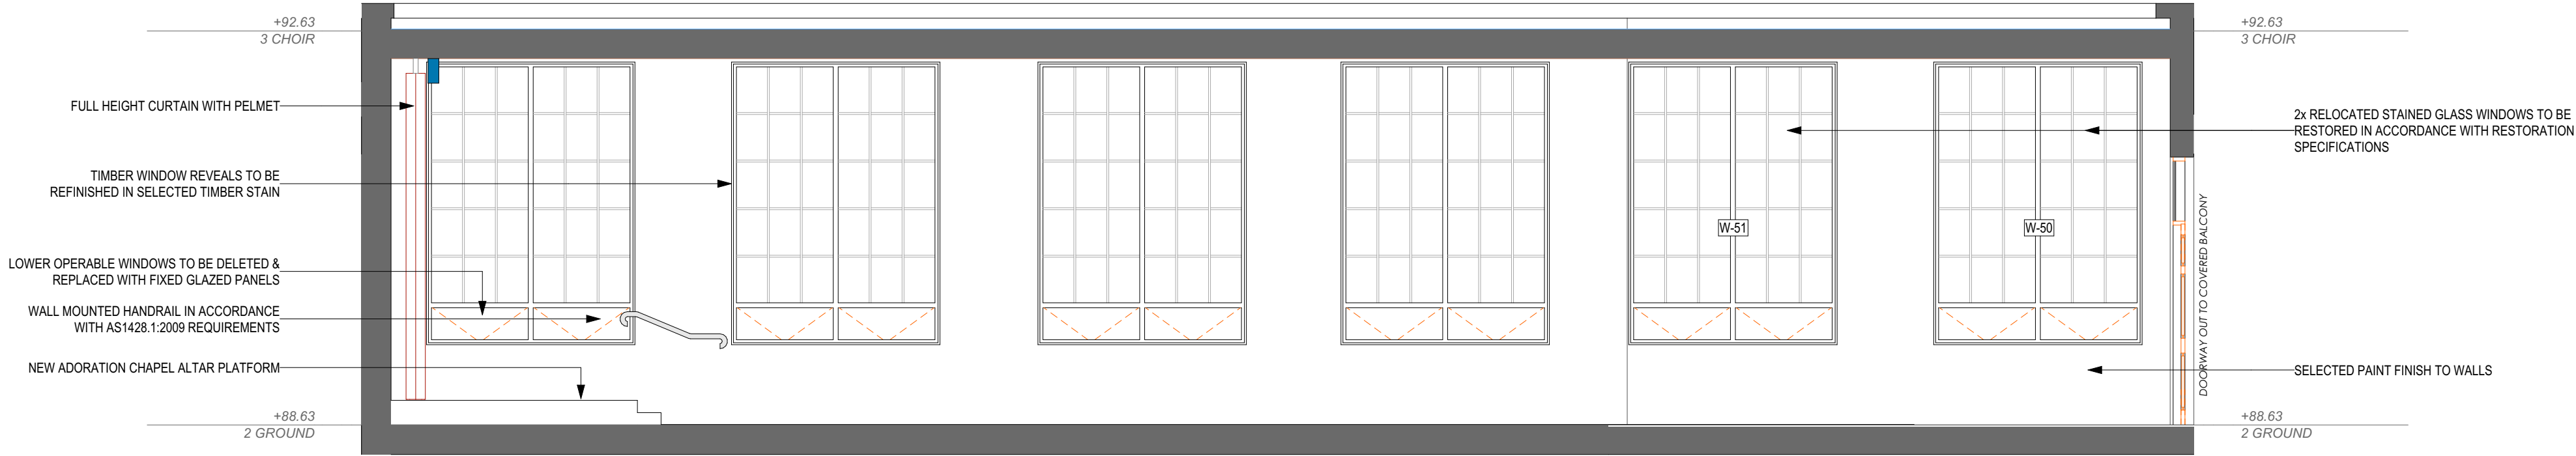

ADORATION CHAPEL - WEST  
1:50

 


**DISCLAIMER:**  
1. DO NOT SCALE OFF DRAWINGS.  
2. Drawings sent by CAD should be checked against hard copies for accuracy.  
3. All information prepared by Manche Designs is the subject of copyright and any attempted infringement by using, copying or reproducing, either in part or whole, without prior written consent, will result in legal action.  
4. Builders and consultants must notify the designer of any discrepancies in drawings before construction commences.  
5. All dimensions are metric and in millimeters unless otherwise stated.

**MANCHÉ** DESIGNS  
L29, Chifley Tower, 2 Chifley Square SYDNEY NSW 2000  
S2/L1, 345 Lawrence Hargrave Dr, THIRROUL NSW 2515  
0408 473 525  
david@manchedesigns.com.au  
© 2023


Project Number:  
**20384a**  
Project Name:  
**SJC RENOVATION**  
Client:  
St John the Evangelist  
Site Details:  
LOT #: **1** SEC: **-** DP: **1083980**  
35 Cordeaux St CAMPBELL TOWN NSW 2560

Status:  
**DA**  
Rev:  
**1C**  
Orig. Page Size:  
**A2**  
Date:  
**22/06/2023**


Drawing Number:  
**3.6**  
Drawing Name:  
**ADORATION CHAPEL -  
INT. ELEVATIONS**

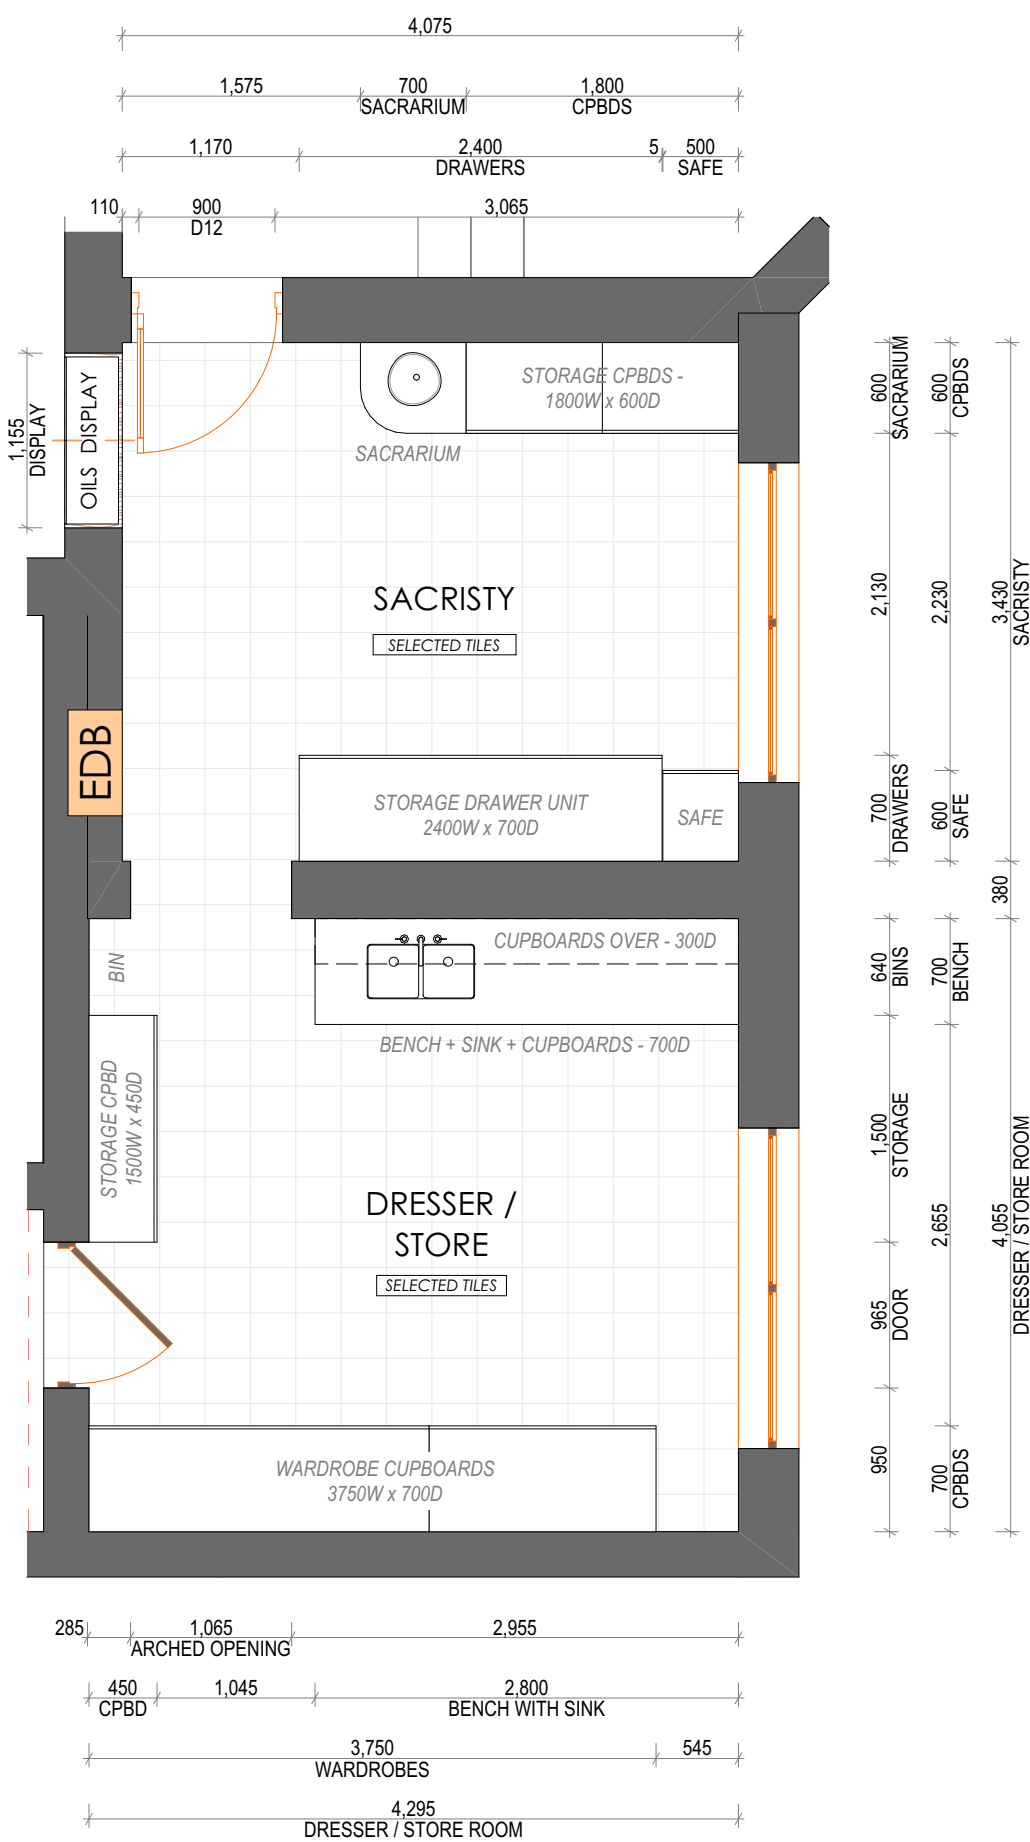


D-02 SACRISTY PLAN  
1:50

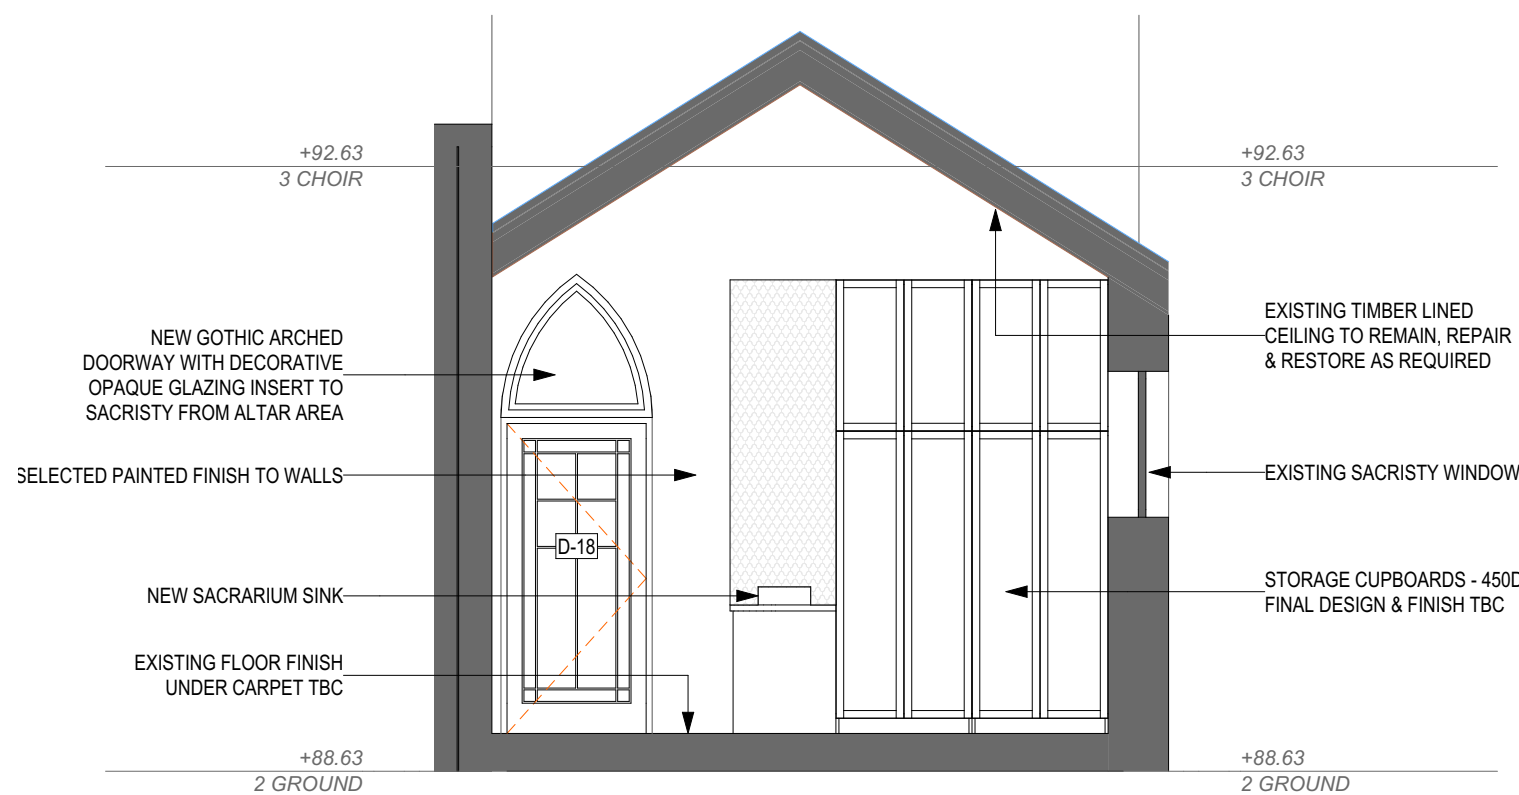


SACRISTY - EAST  
1:50

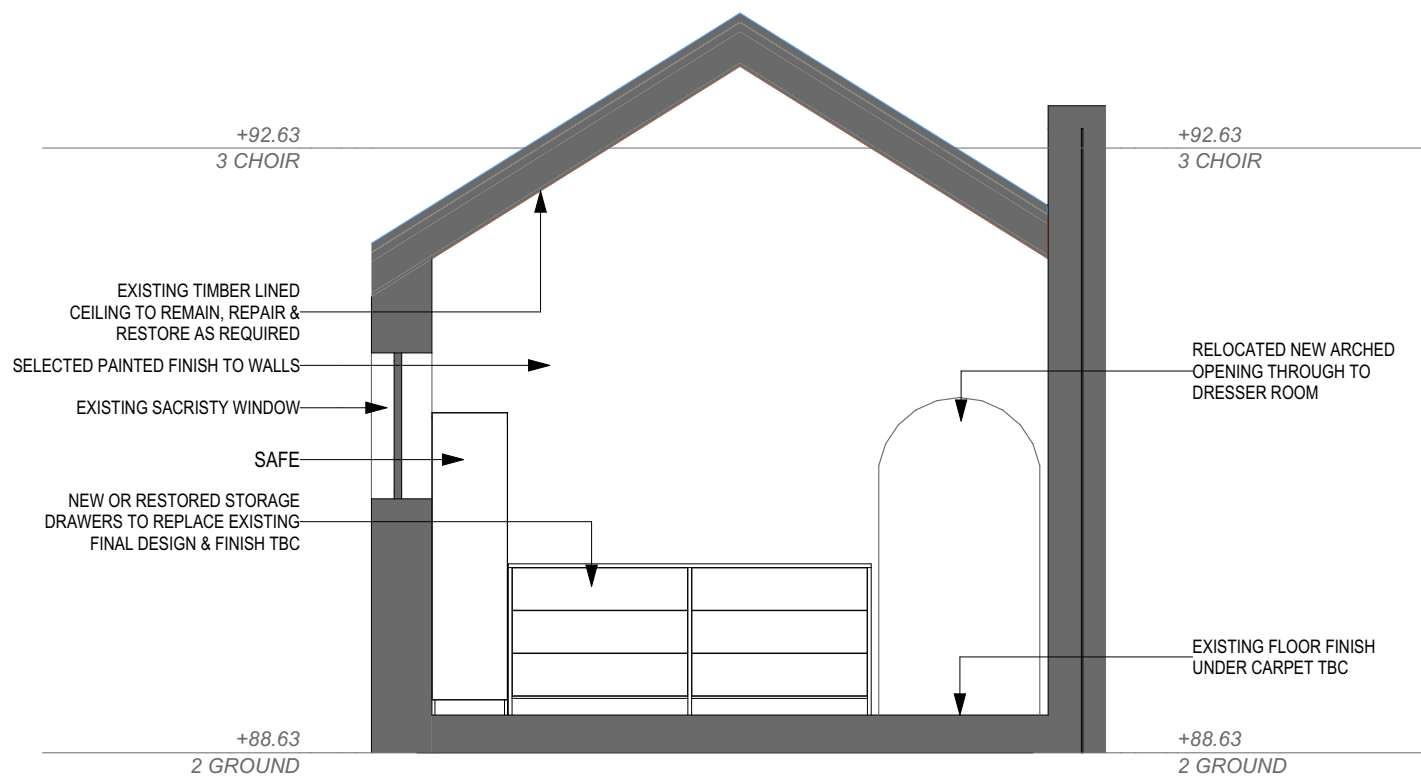


SACRISTY - WEST  
1:50

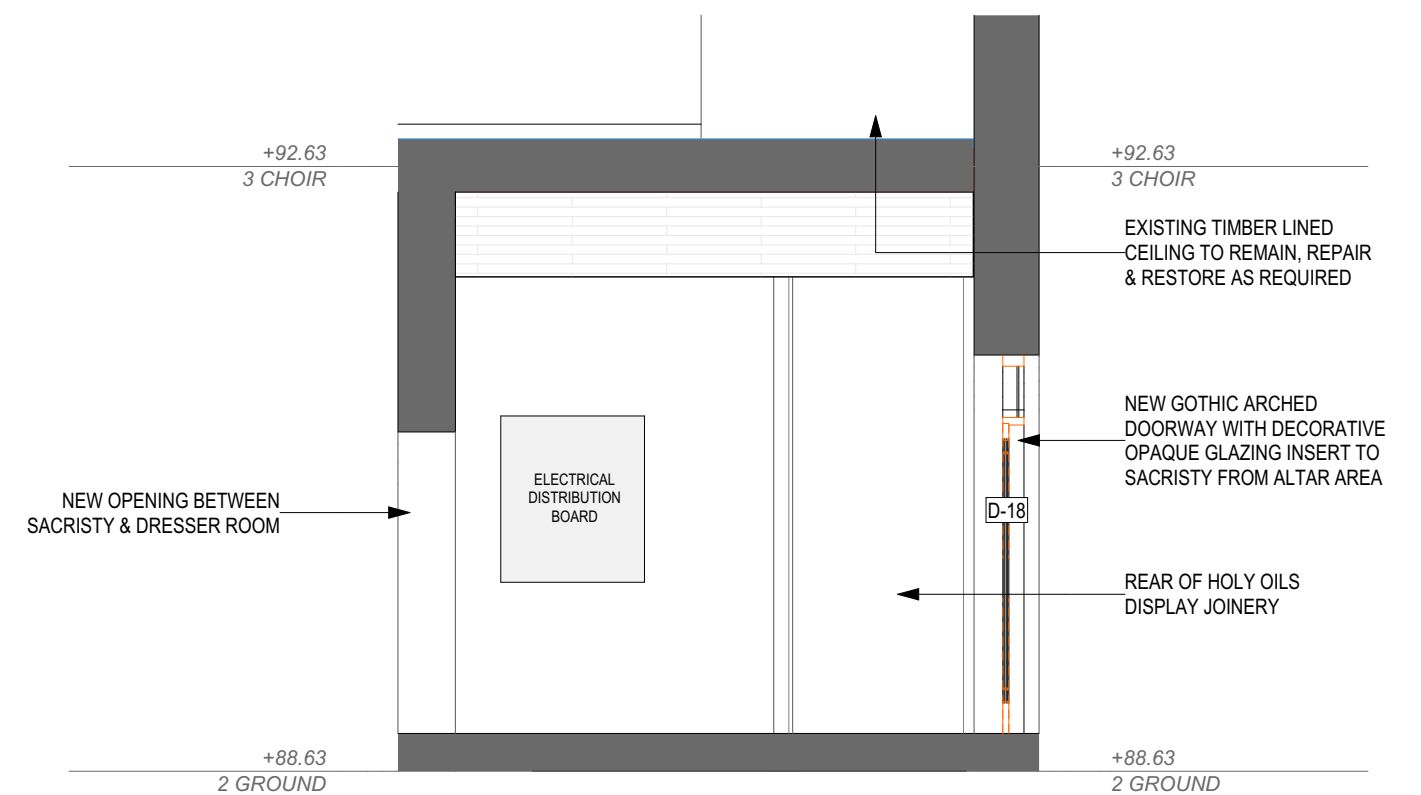


SACRISTY - NORTH  
1:50

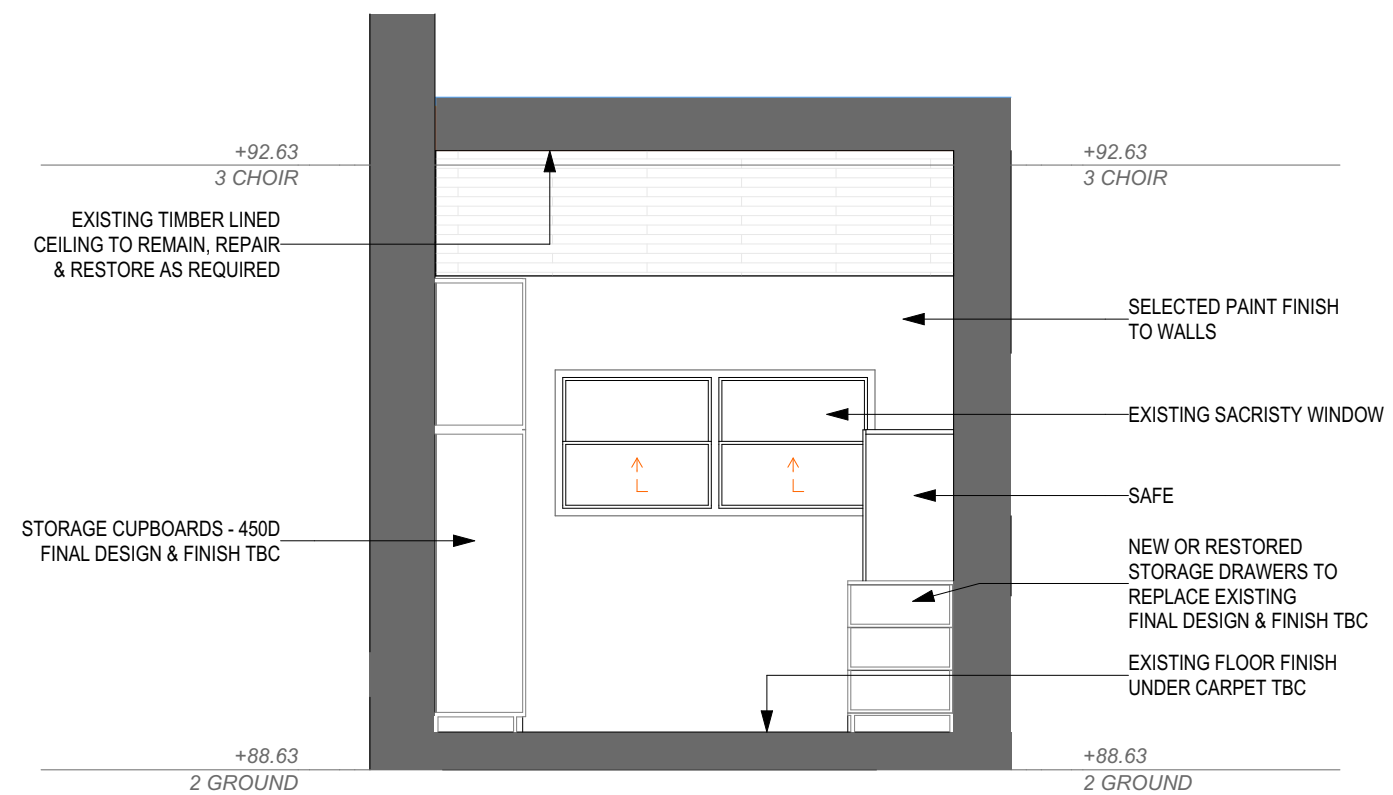

SACRISTY - SOUTH  
1:50

 

**DISCLAIMER:**  
1. DO NOT SCALE OFF DRAWINGS.  
2. Drawings sent by CAD should be checked against hard copies for accuracy.  
3. All information prepared by Manche Designs is the subject of copyright and any attempted infringement by using, copying or reproducing, either in part or whole, without prior written consent, will result in legal action.  
4. Builders and consultants must notify the designer of any discrepancies in drawings before construction commences.  
5. All dimensions are metric and in millimeters unless otherwise stated.

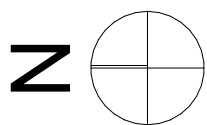

**MANCHÉ** DESIGNS

L29, Chifley Tower, 2 Chifley Square SYDNEY NSW 2000  
S2/L1, 345 Lawrence Hargrave Dr, THIRROUL NSW 2515  
0408 473 525  
david@manchedesigns.com.au  
© 2023

Project Number:  
**20384a**

Project Name:  
**SJC RENOVATION**


Client:  
St John the Evangelist

Site Details:  
LOT #: 1 SEC: - DP: 1083980  
35 Cordeaux St CAMPBELLTOWN NSW 2560


Status:  
**DA**  
Rev:  
**1C**  
Orig. Page Size:  
**A2**  
Date:  
**22/06/2023**

Drawing Number:  
**3.7**  
Drawing Name:  
**D-02 SACRISTY DETAILS**




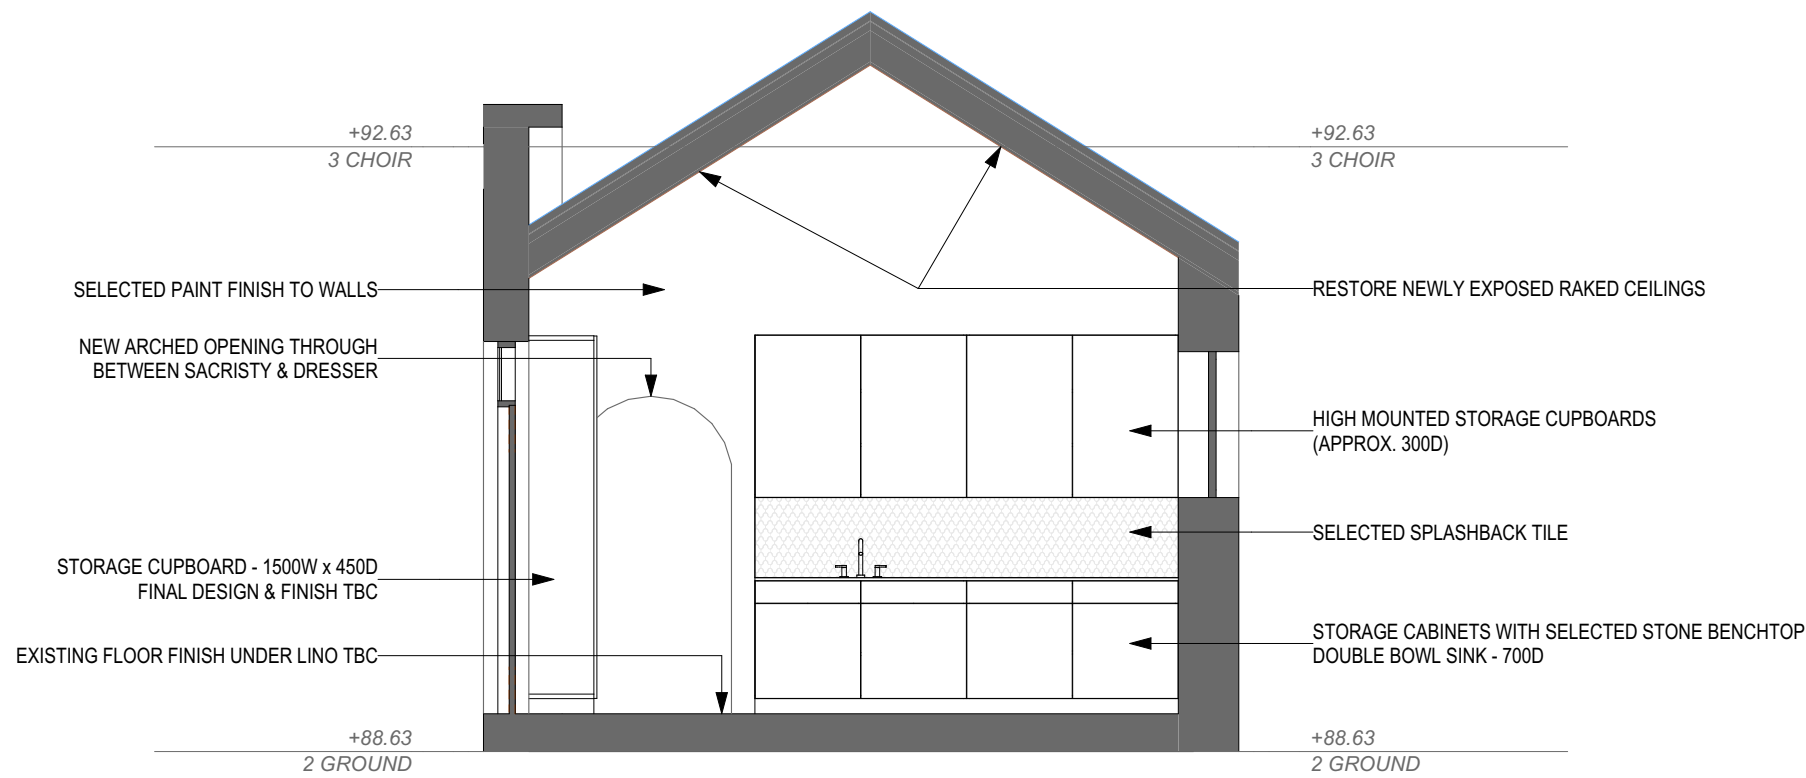


DRESSER - EAST  
1:50

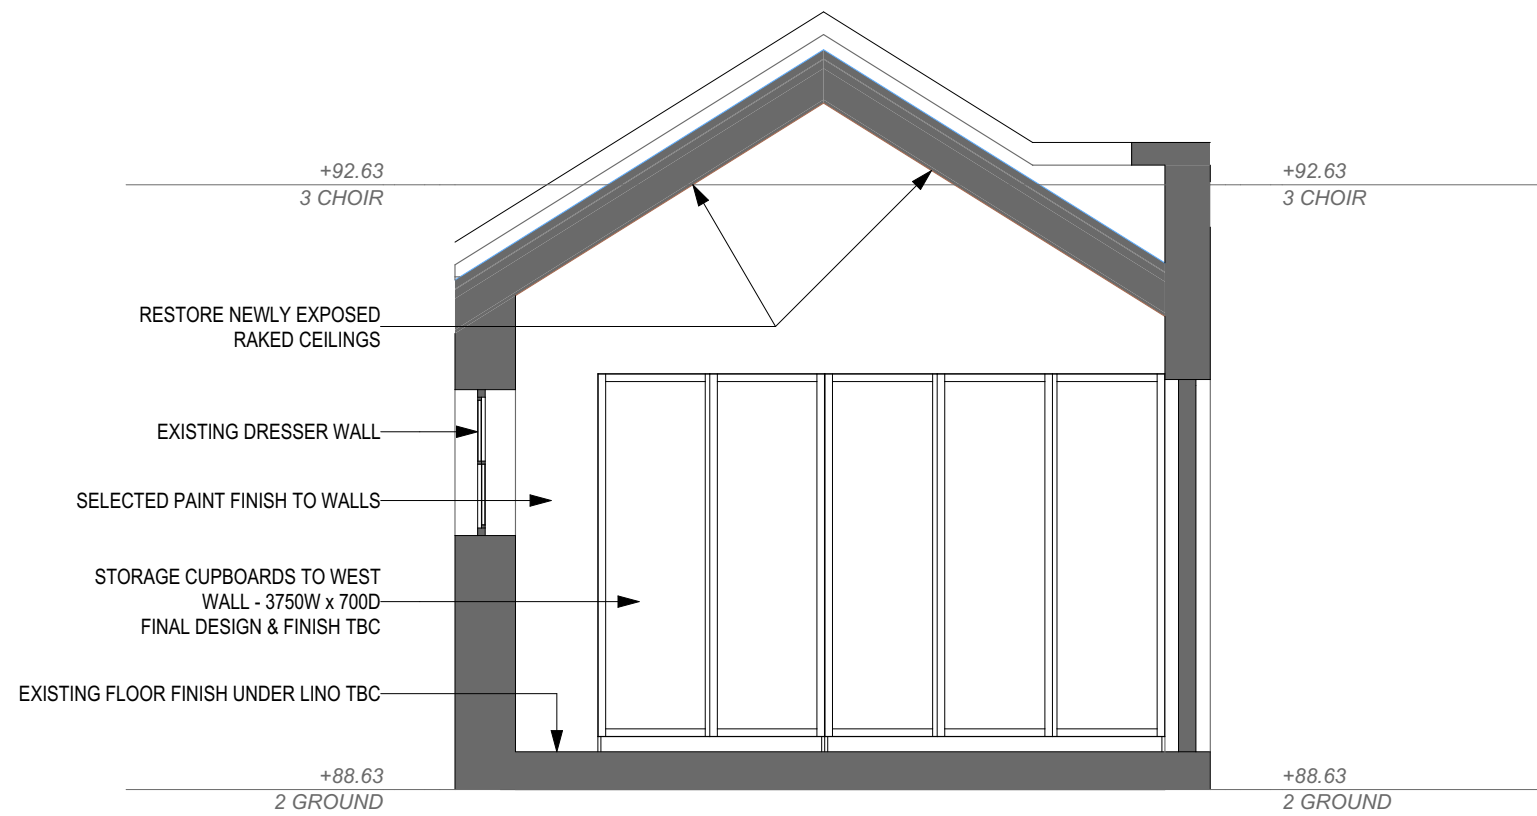


DRESSER - WEST  
1:50

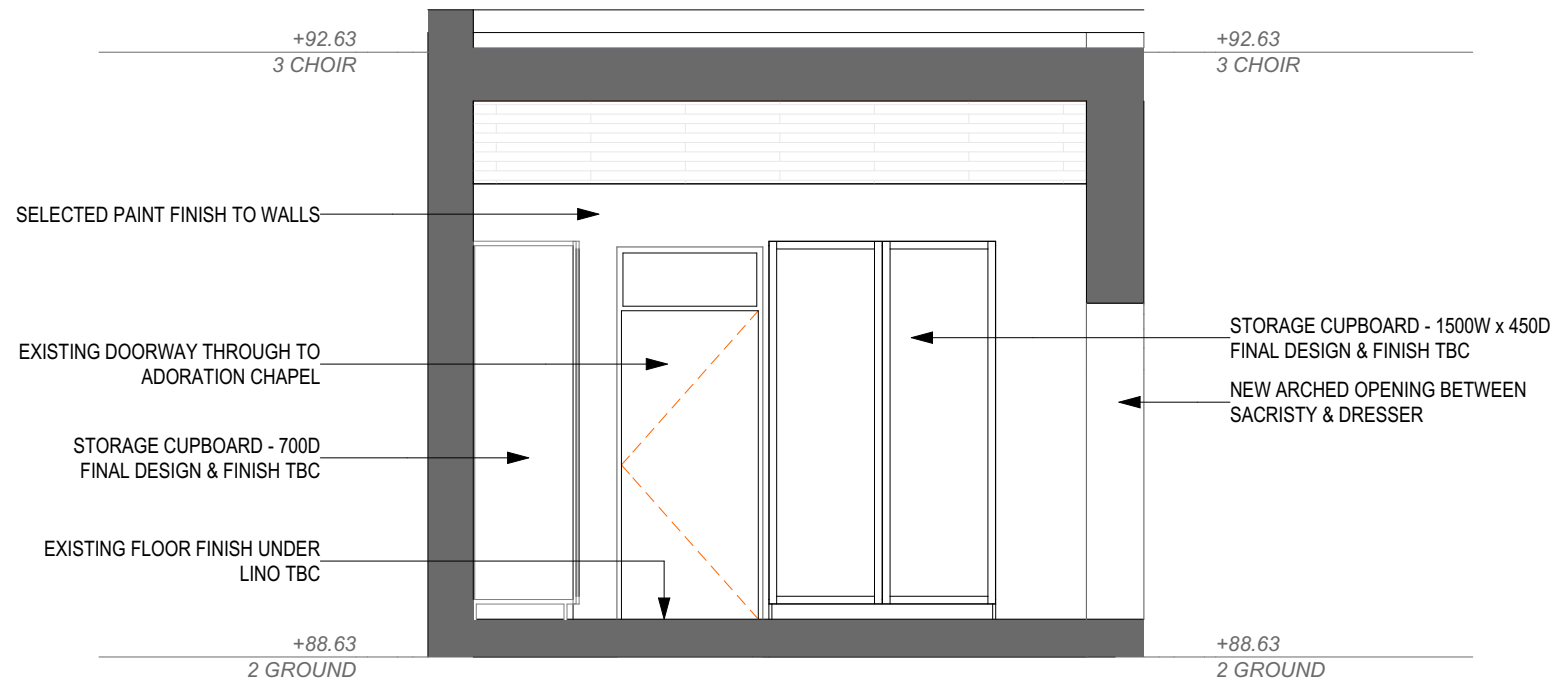

DRESSER - NORTH  
1:50

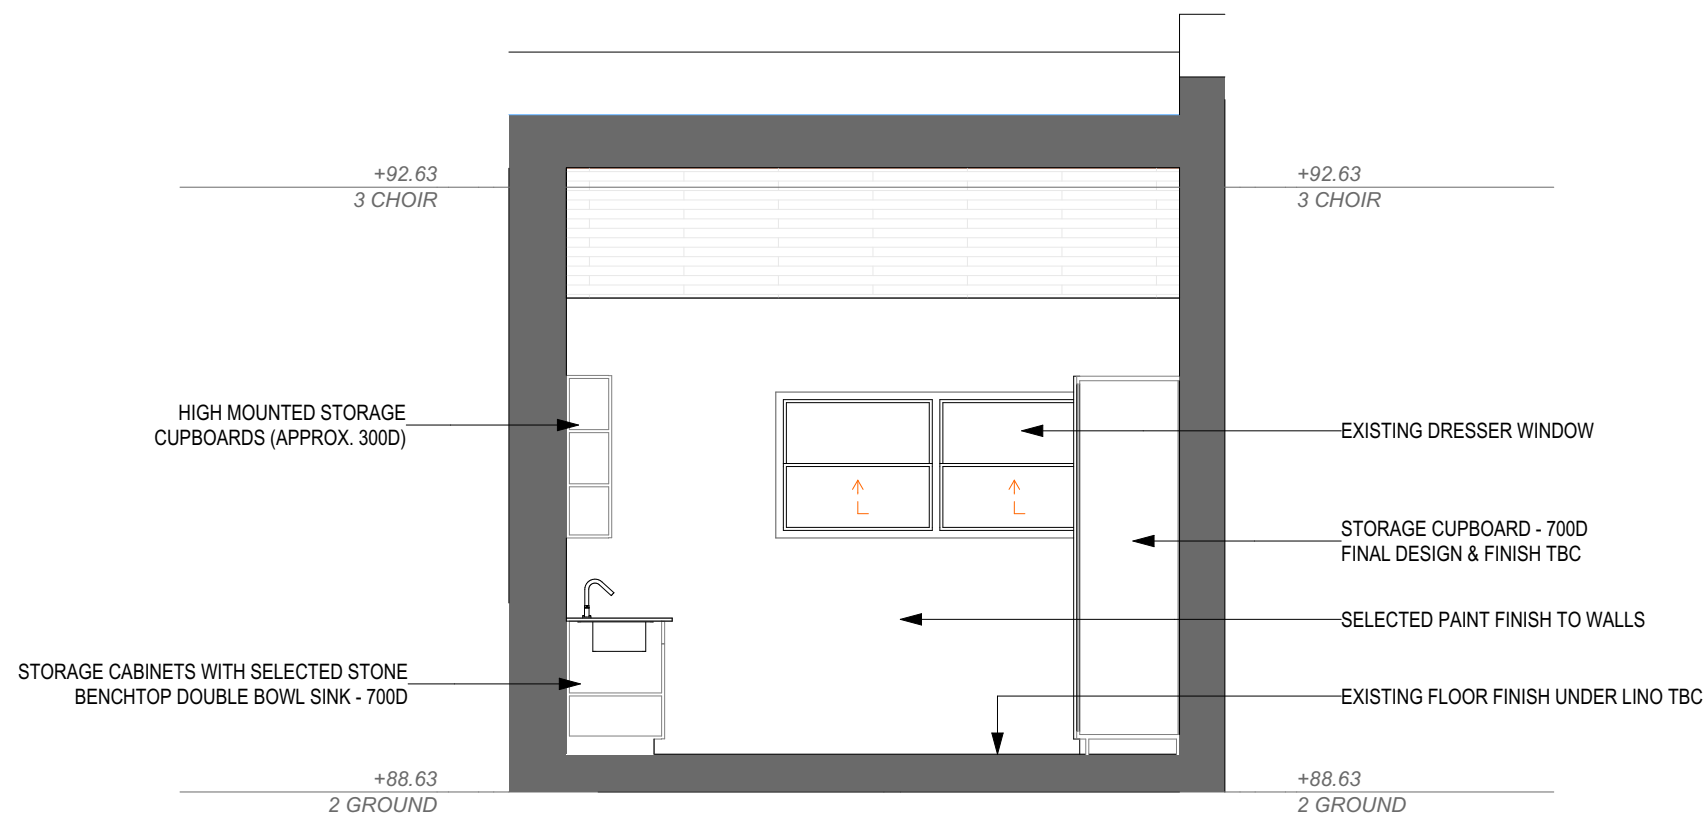

DRESSER - SOUTH  
1:50

 

**DISCLAIMER:**  
1. DO NOT SCALE OFF DRAWINGS.  
2. Drawings sent by CAD should be checked against hard copies for accuracy.  
3. All information prepared by Manche Designs is the subject of copyright and any attempted infringement by using, copying or reproducing, either in part or whole, without prior written consent, will result in legal action.  
4. Builders and consultants must notify the designer of any discrepancies in drawings before construction commences.  
5. All dimensions are metric and in millimeters unless otherwise stated.

**MANCHÉ** DESIGNS

L29, Chifley Tower, 2 Chifley Square SYDNEY NSW 2000  
S2/L1, 345 Lawrence Hargrave Dr, THIRROUL NSW 2515  
0408 473 525  
david@manchedesigns.com.au  
© 2023

Project Number:  
**20384a**

Project Name:  
**SJC RENOVATION**

Client:  
St John the Evangelist

Site Details:  
LOT#: 1 SEC: - DP: 1083980  
35 Cordeaux St CAMPBELL TOWN NSW 2560


Status:  
**DA**  
Rev:  
**1C**  
Orig. Page Size:  
**A2**  
Date:  
**22/06/2023**

Drawing Number:


**3.8**

Drawing Name:


**DRESSER - INT.  
ELEVATIONS**

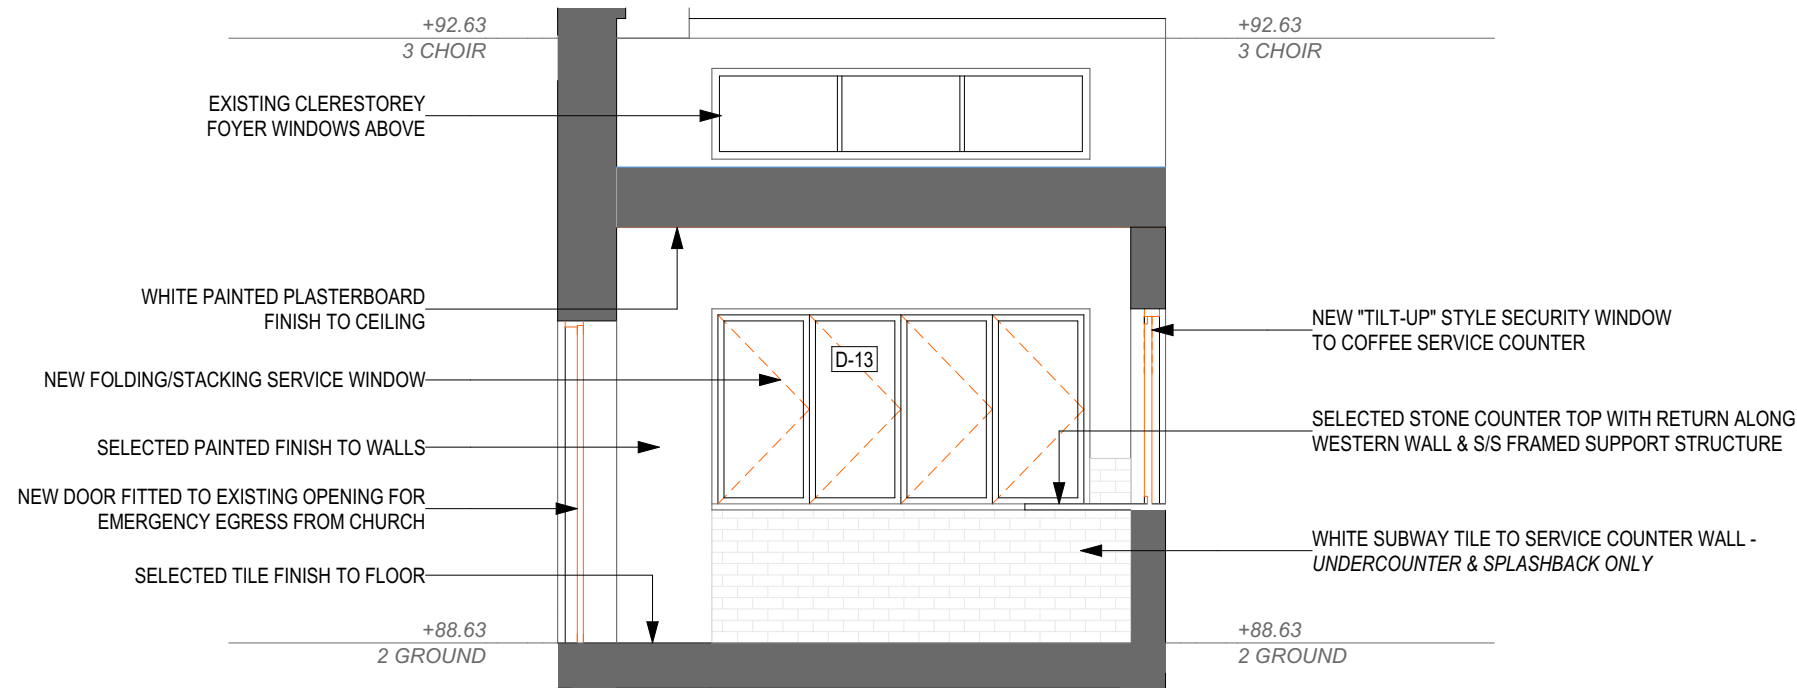


PIETY STORE - WEST  
1:50

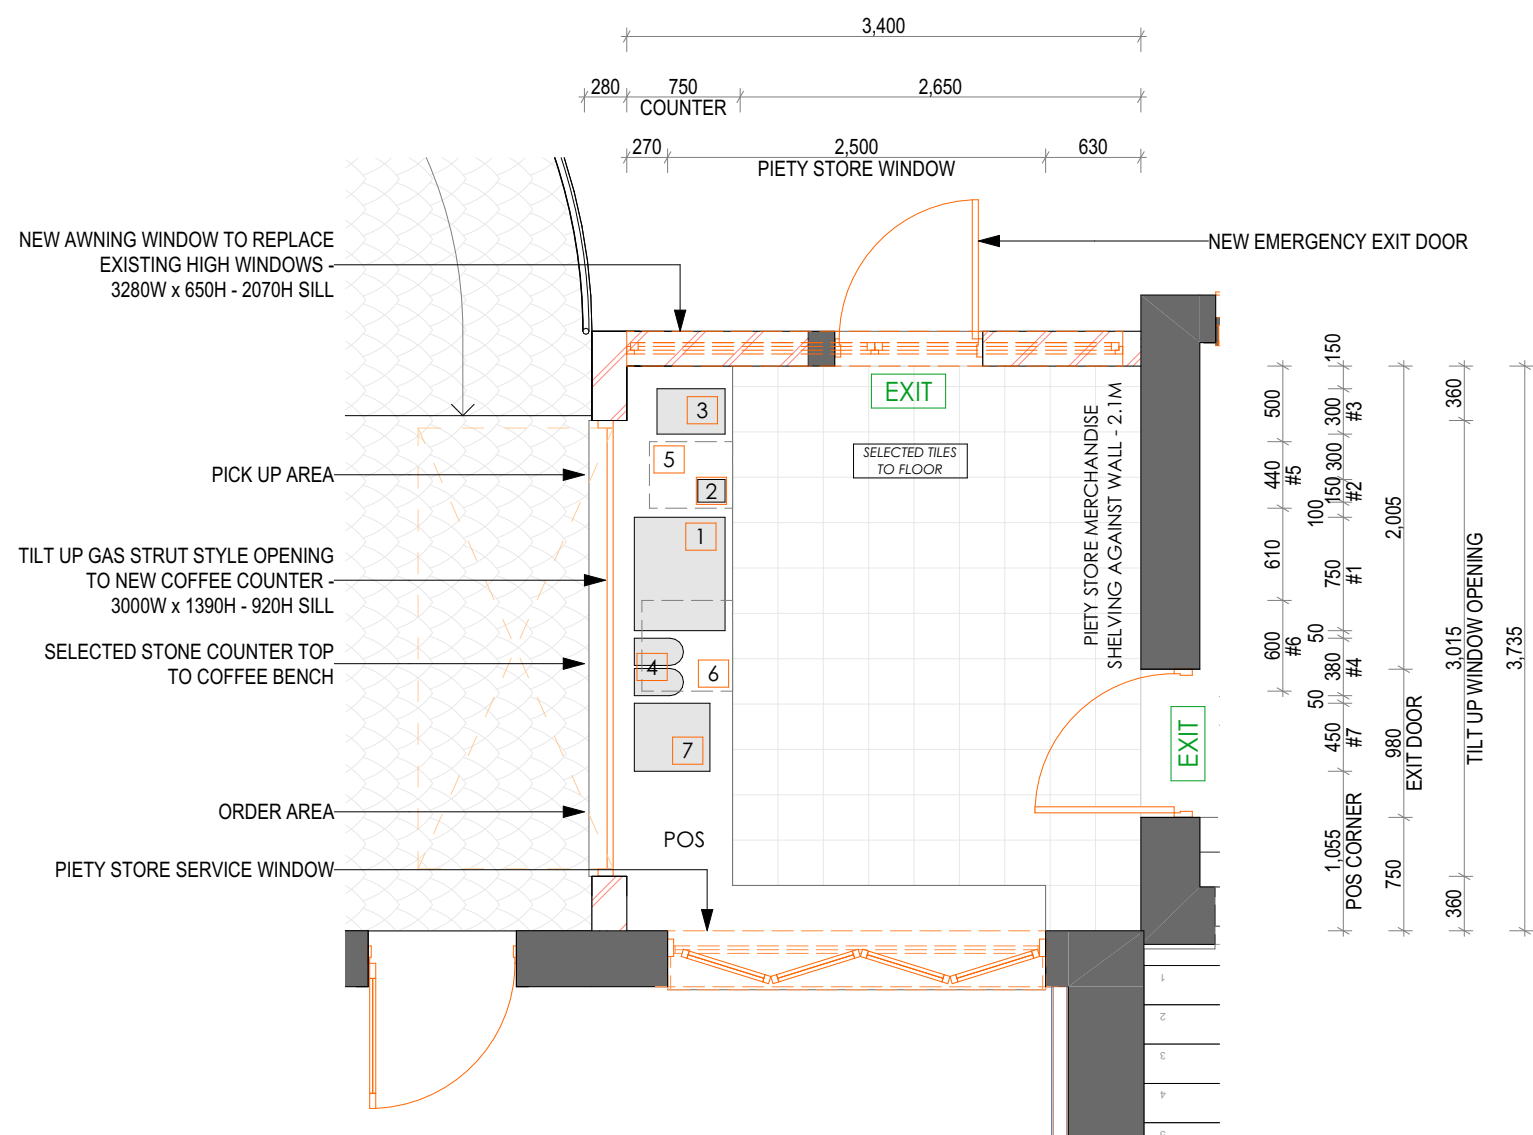


COFFEE / PIETY STORE  
1:50

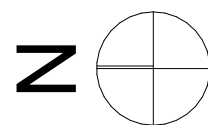


- |   |                                  |                    |
|---|----------------------------------|--------------------|
| 1 | COFFEE MACHINE                   | 750W x 600D x 550H |
| 2 | JUG RINSER                       | 150W x 180D x 50H  |
| 3 | HAND BASIN                       | 300W x 450D x 200H |
| 4 | COFFEE GRINDERS x 2              | 180W x 325D x 600H |
| 5 | UNDER BENCH GLASS WASHER         | 440W x 550D x 750H |
| 6 | UNDER BENCH FRIDGE               | 600W x 600D x 840H |
| 7 | COUNTER TOP AMBIENT CAKE DISPLAY | 450W x 500D x 400H |

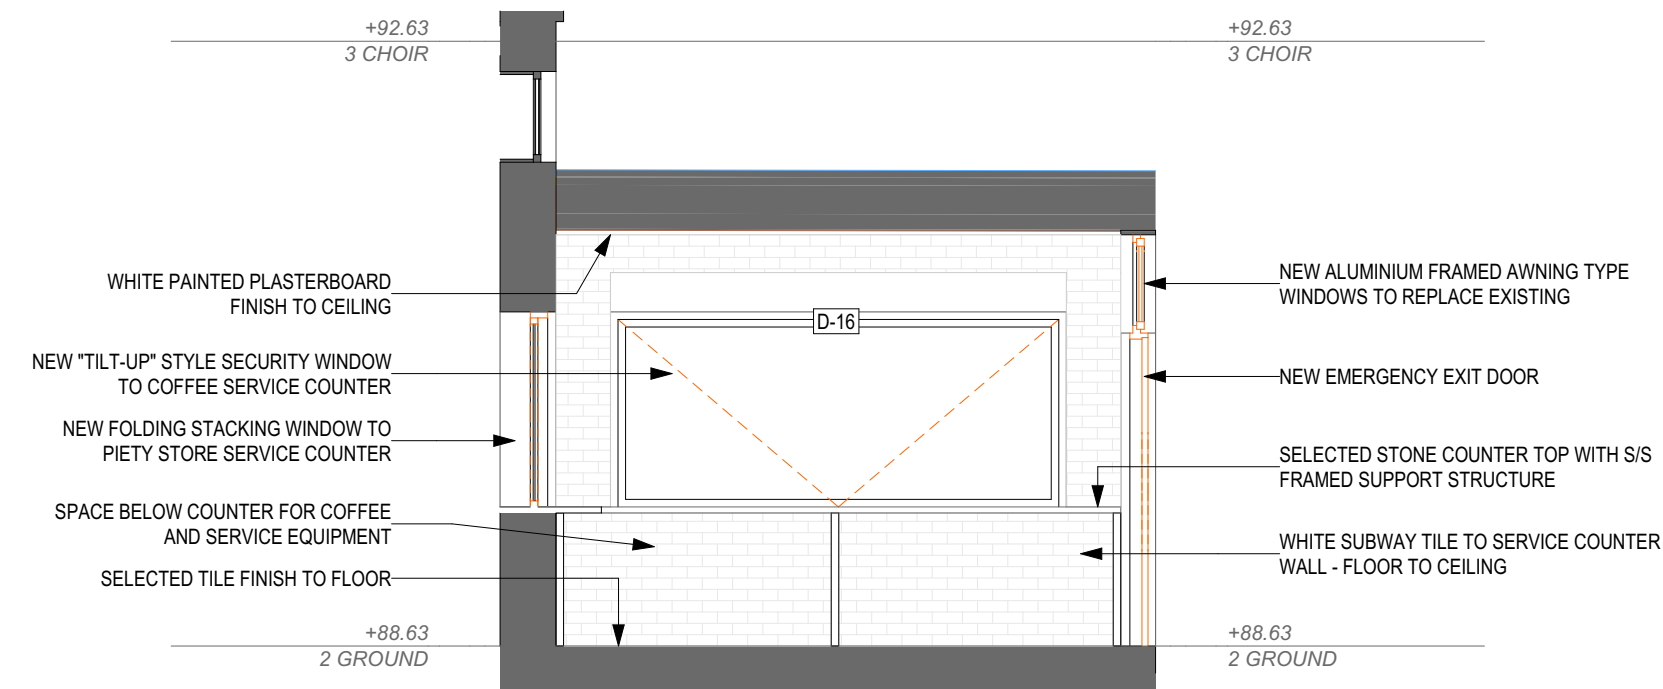

PIETY STORE - NORTH  
1:50

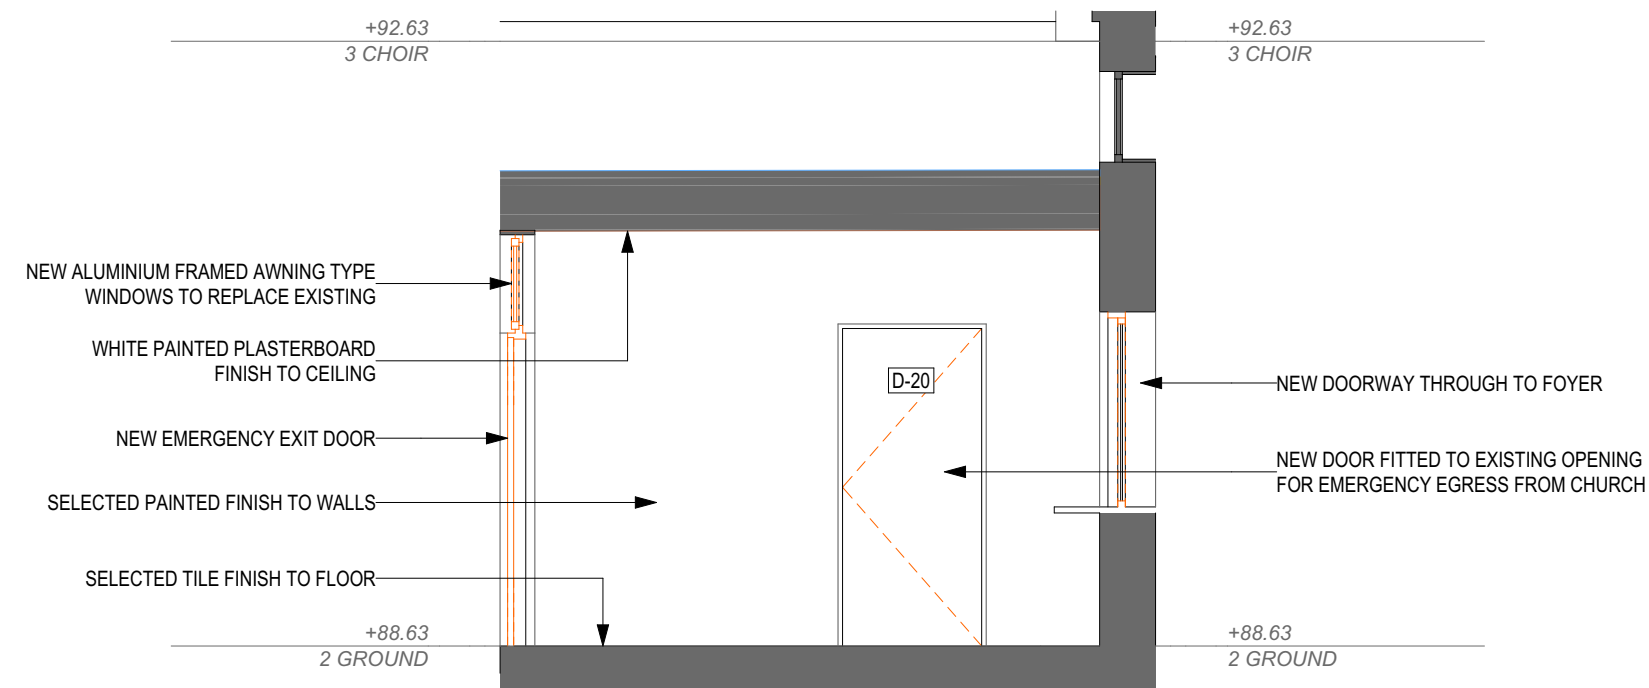

PIETY STORE - SOUTH  
1:50

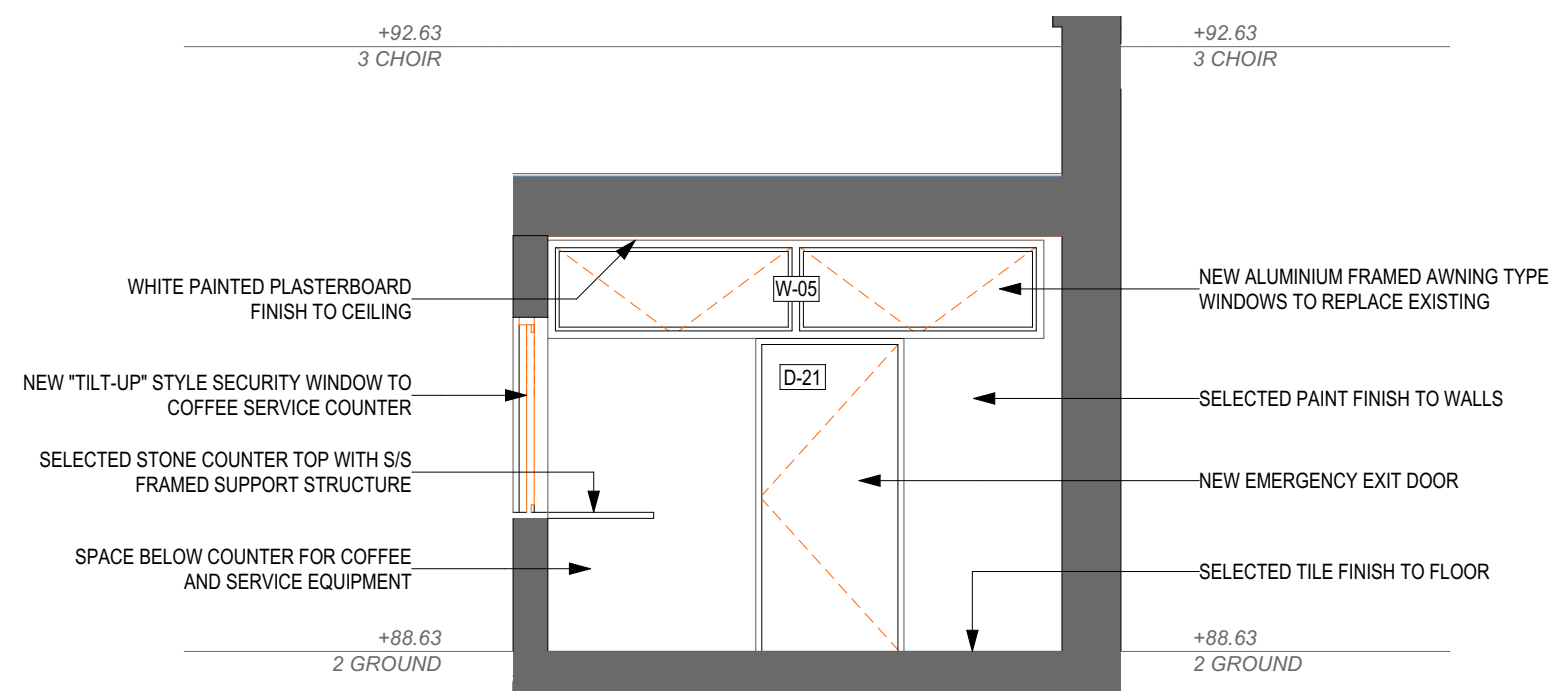

PIETY STORE - EAST  
1:50

**DISCLAIMER:**

1. DO NOT SCALE OFF DRAWINGS.
2. Drawings sent by CAD should be checked against hard copies for accuracy.
3. All Information prepared by Manche Designs is the subject of copyright and any attempted infringement by using, copying or reproducing, either in part or whole, without prior written consent, will result in legal action.
4. Builders and consultants must notify the designer of any discrepancies in drawings before construction commences.
5. All dimensions are metric and in millimeters unless otherwise stated.

MANCHÉ

DESIGNS

© 2023

L29, Chifley Tower, 2 Chifley Square  
SYDNEY NSW 2000  
S2/L1, 345 Lawrence Hargrave Dr,  
THIRROUL NSW 2515  
0408 473 525  
david@manchedesigns.com.au

Project Number:

20384a

Project Name:

SJC RENOVATION

Client:

St John the Evangelist

Site Details:

LOT #: 1

DP: 1083980

SEC: -

35 Cordeaux St

CAMPBELLTOWN NSW

Status:

DA

Rev:

2560

1C

Orig. Page Size:

A2

Date:


22/06/2023

Drawing Number:


3.9

Drawing Name:


D-01 COFFEE / PIETY  
STORE DETAILS

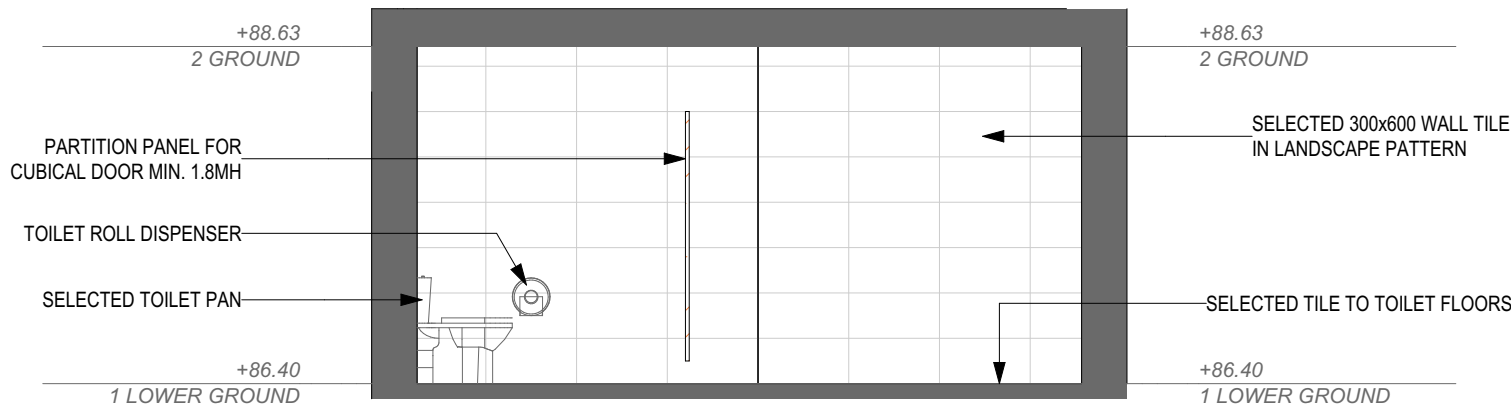


TOILETS FEMALE - EAST  
1:50

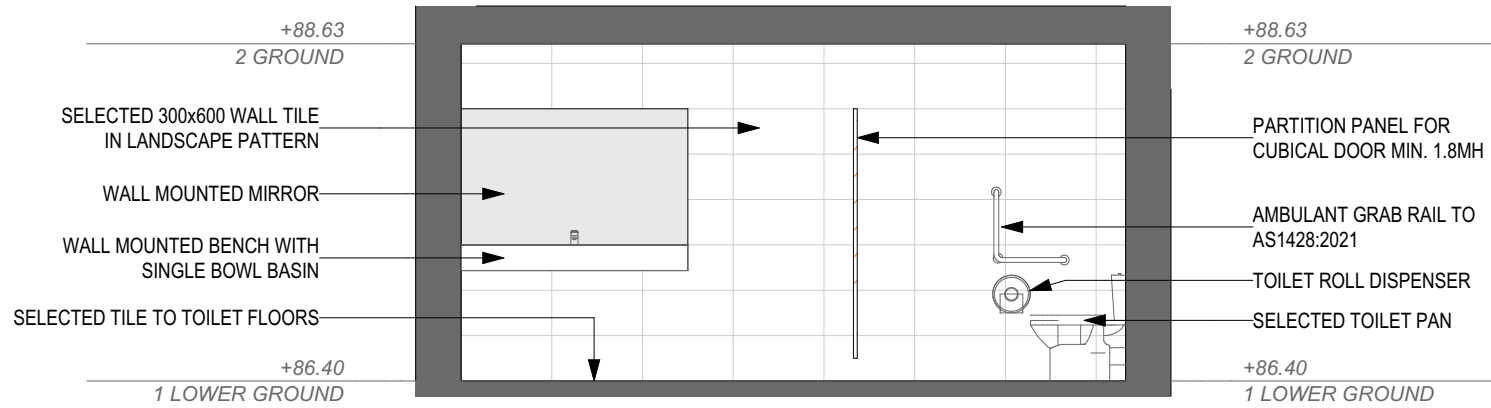


TOILETS FEMALE - WEST  
1:50

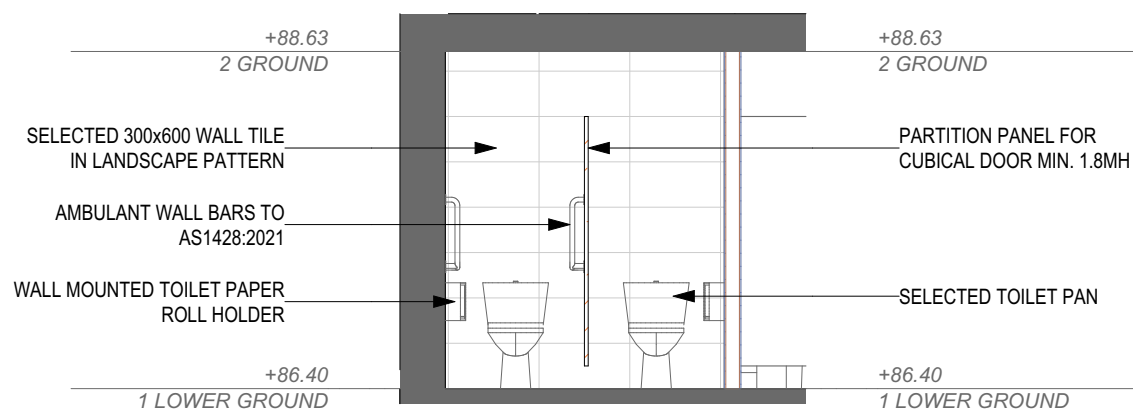


TOILETS FEMALE - NORTH  
1:50

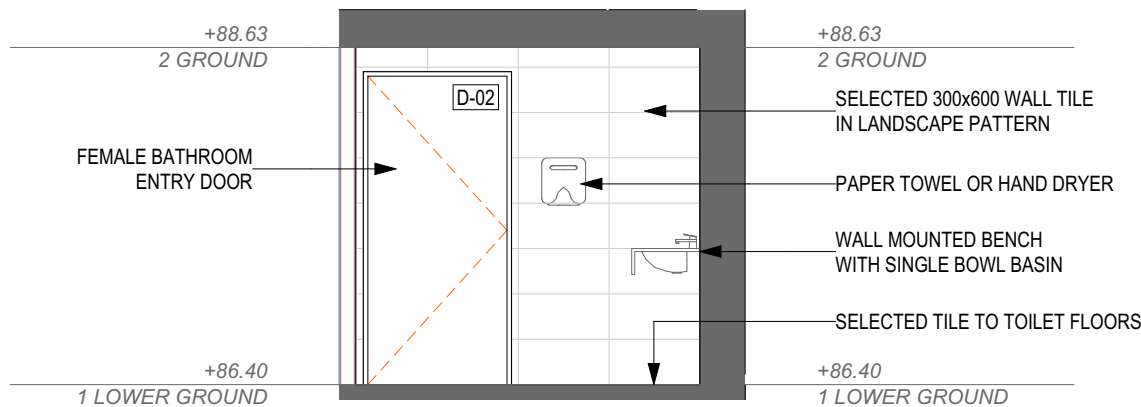


TOILETS FEMALE - SOUTH  
1:50

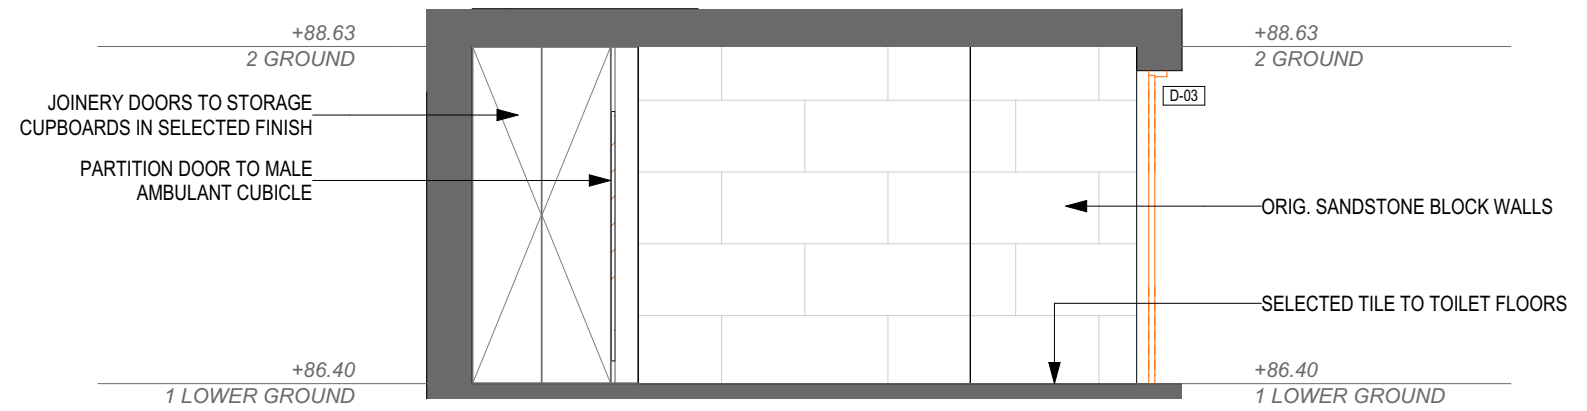


TOILETS MALE - EAST  
1:50

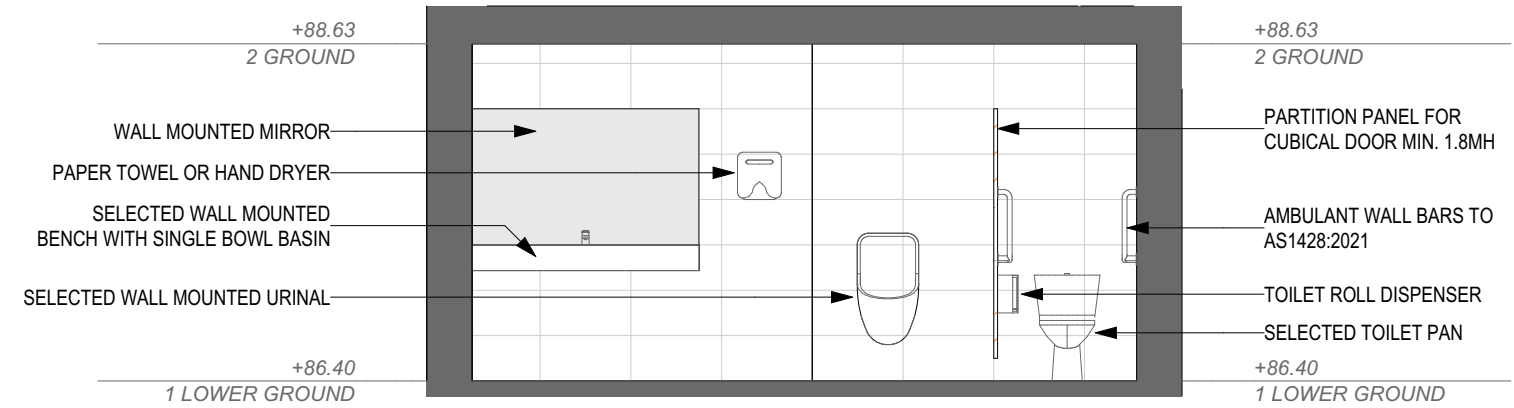

TOILETS MALE - WEST  
1:50

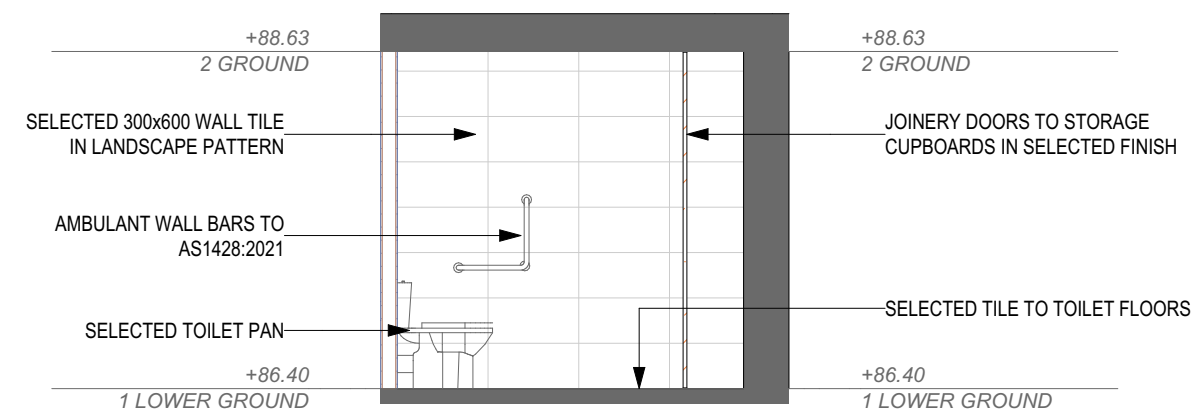

TOILETS MALE - NORTH  
1:50

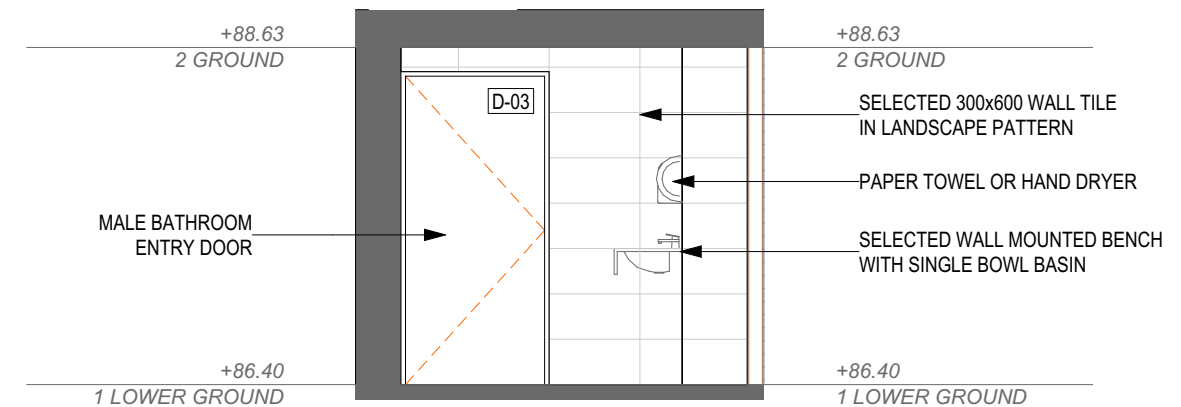

TOILETS MALE - SOUTH  
1:50



**DISCLAIMER:**  
1. DO NOT SCALE OFF DRAWINGS.  
2. Drawings sent by CAD should be checked against hard copies for accuracy.  
3. All information prepared by Manche Designs is the subject of copyright and any attempted infringement by using, copying or reproducing, either in part or whole, without prior written consent, will result in legal action.  
4. Builders and consultants must notify the designer of any discrepancies in drawings before construction commences.  
5. All dimensions are metric and in millimeters unless otherwise stated.

**MANCHÉ** DESIGNS  
L29, Chifley Tower, 2 Chifley Square SYDNEY NSW 2000  
S2/L1, 345 Lawrence Hargrave Dr, THIRROUL NSW 2515  
0408 473 525  
david@manchedesigns.com.au  
© 2023

Project Number:  
**20384a**

Project Name:  
**SJC RENOVATION**







Client:  
St John the Evangelist

Site Details:  
LOT#: 1 SEC: - DP: 1083980  
35 Cordeaux St CAMPBELLTOWN NSW 2560

Status:  
**DA**  
Rev:  
**1C**  
Orig. Page Size:  
**A2**  
Date:  
**22/06/2023**

Drawing Number:  
**3.10**

Drawing Name:  
**BATHROOMS - INT. ELEVATIONS**

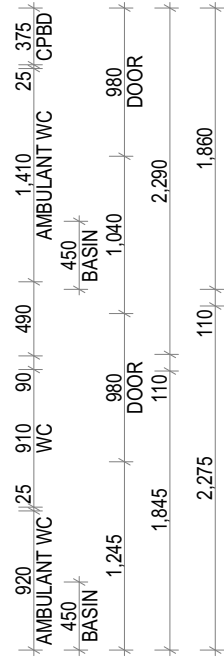 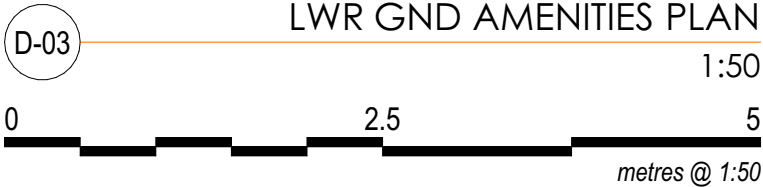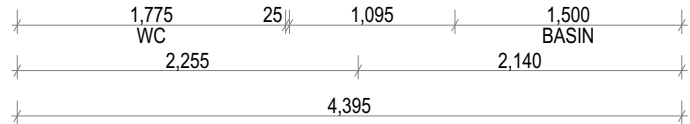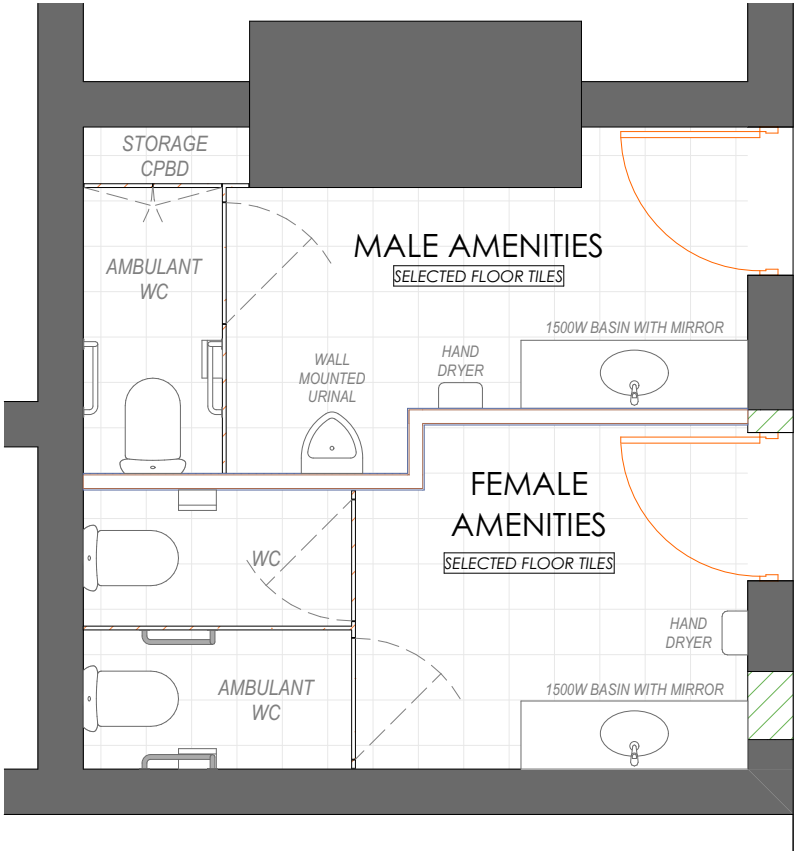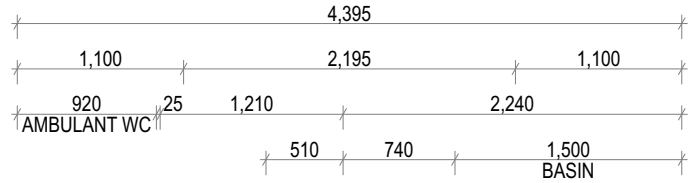

**DISCLAIMER:**

1. DO NOT SCALE OFF DRAWINGS.
2. Drawings sent by CAD should be checked against hard copies for accuracy.
3. All Information prepared by Manche Designs is the subject of copyright and any attempted infringement by using, copying or reproducing, either in part or whole, without prior written consent, will result in legal action.
4. Builders and consultants must notify the designer of any discrepancies in drawings before construction commences.
5. All dimensions are metric and in millimeters unless otherwise stated.

**MANCHÉ**

**DESIGNS**  
© 2023

L29, Chifley Tower, 2 Chifley Square  
SYDNEY NSW 2000  
S2/L1, 345 Lawrence Hargrave Dr,  
THIRROUL NSW 2515  
0408 473 525  
david@manchedesigns.com.au

Project Number:

**20384a**

Project Name:

**SJC RENOVATION**

Client:

St John the Evangelist

Site Details:

LOT #: **1**

DP: **1083980**

SEC: **-**

35 Cordeaux St  
CAMPBELLTOWN NSW 2560

Status:

**DA**

Rev:

**1C**

Orig. Page Size:

**A3**

Date:

**22/06/2023**

Drawing Number:

**5.1**

Drawing Name:

**D-03 LWR GND  
AMENITIES**